

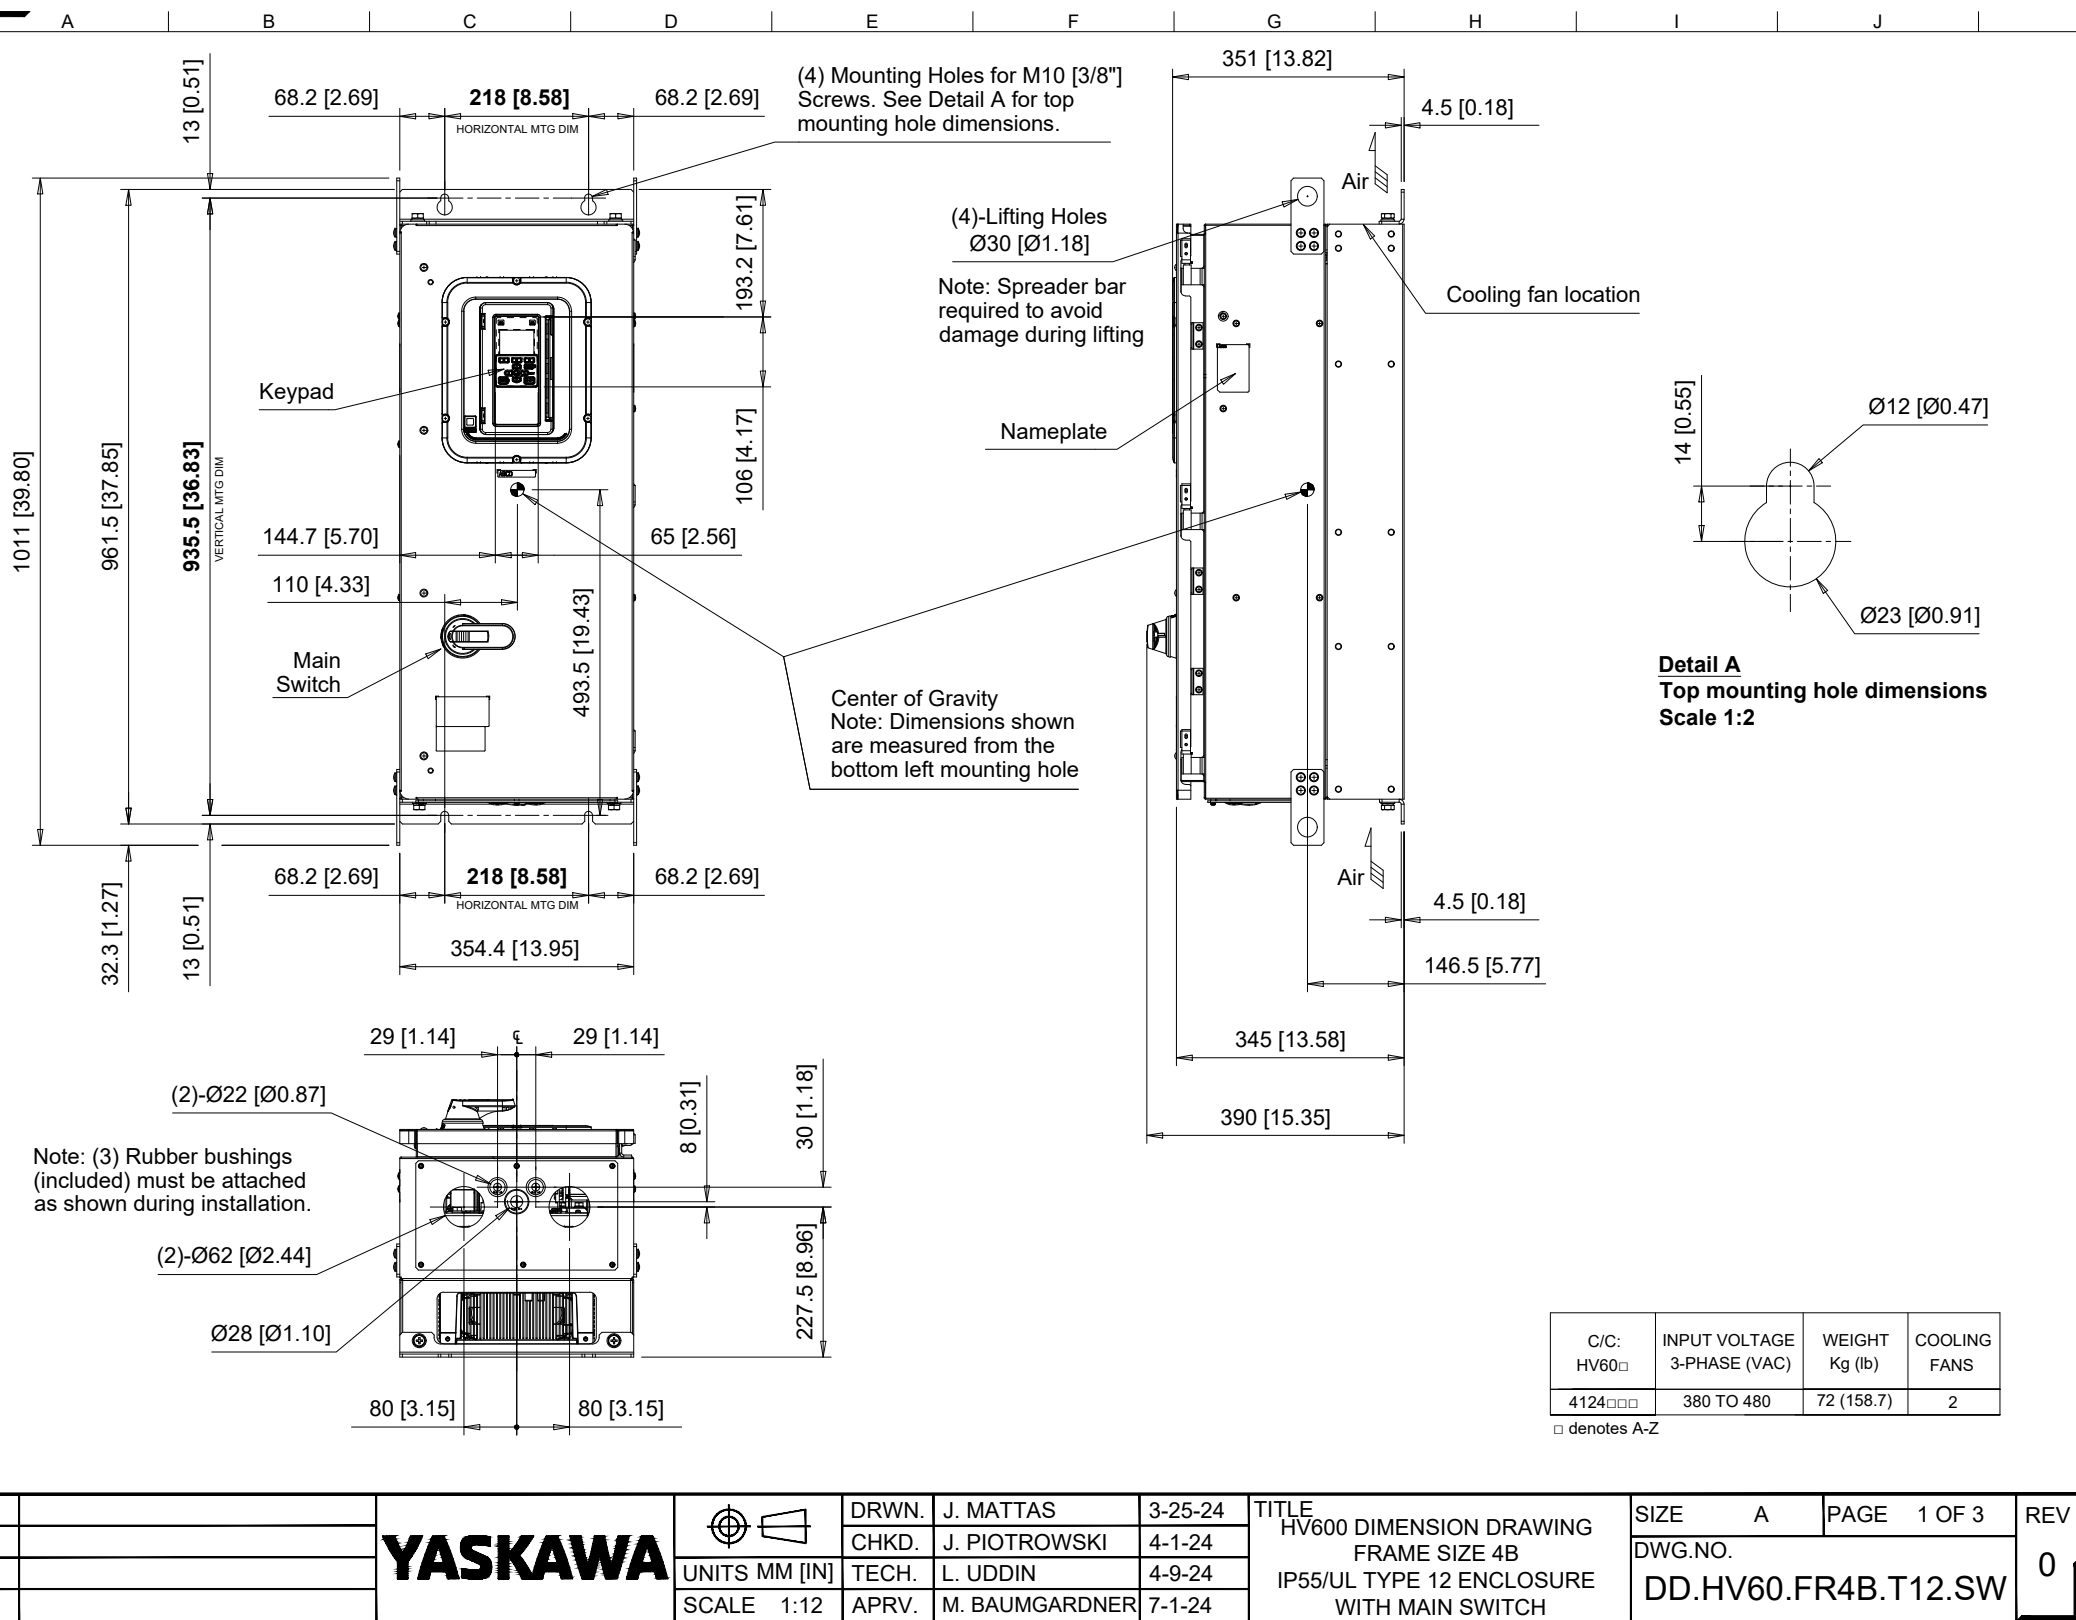


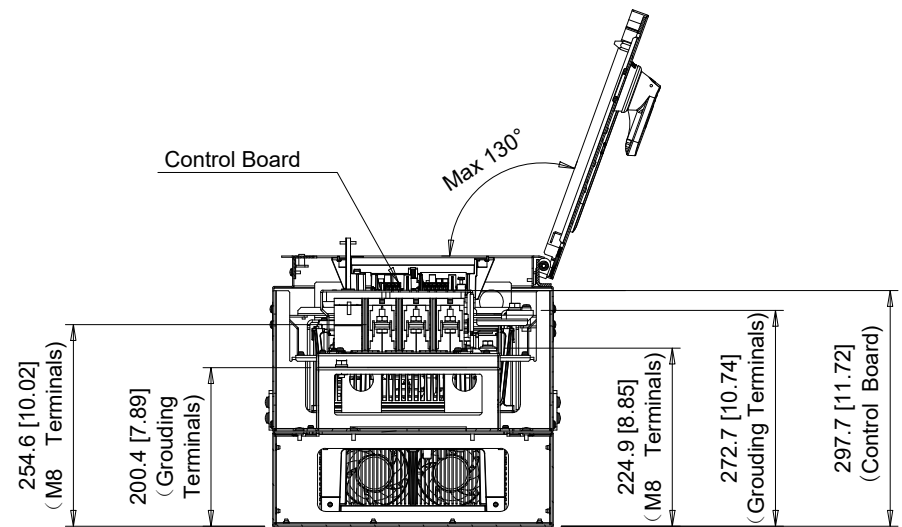


A B C D E F G H I J

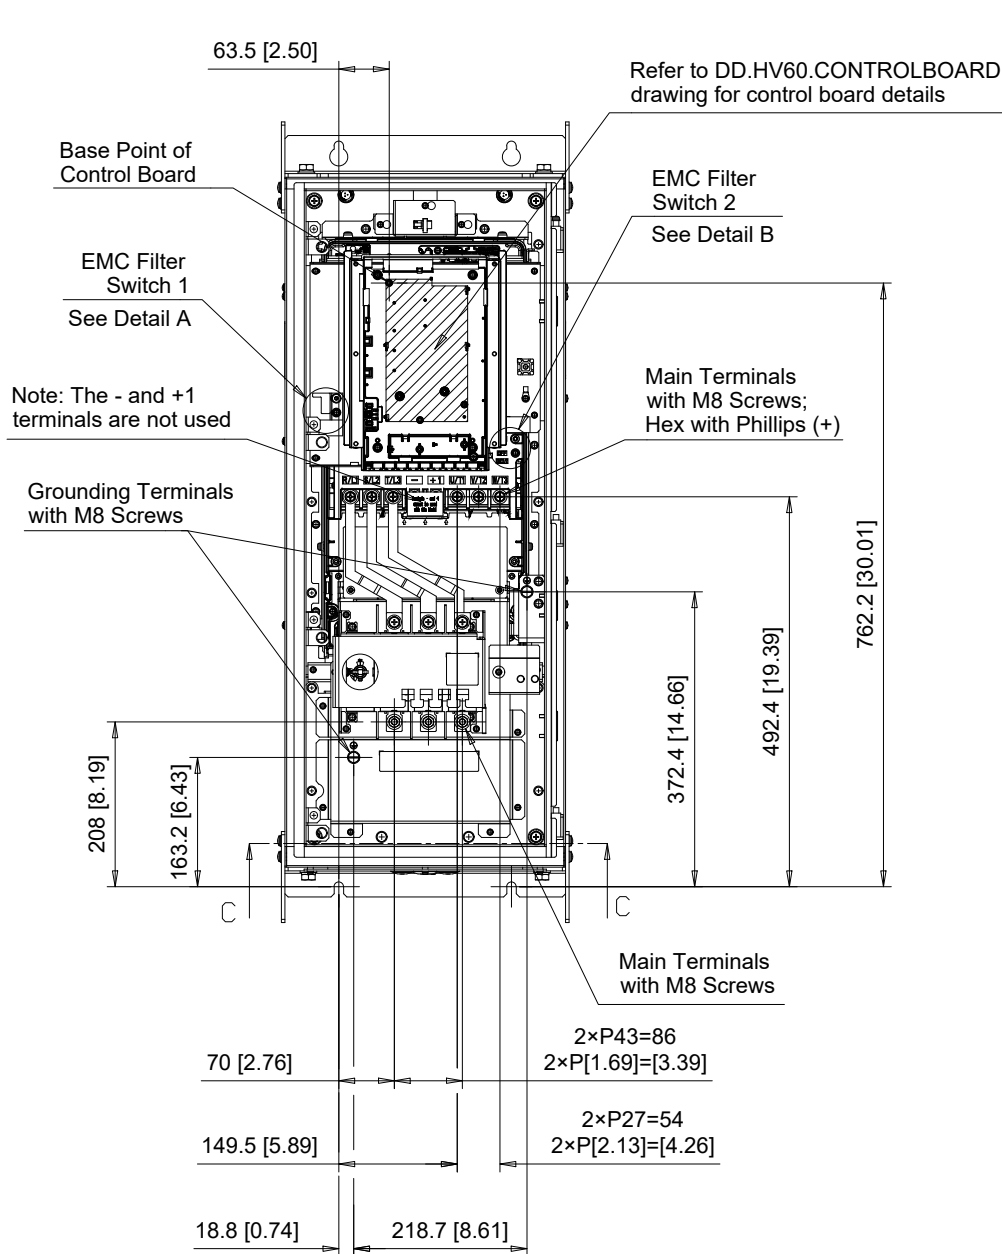

Section C-C


EMC FILTER SWITCHES

EMC SW1

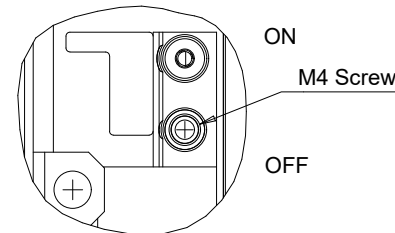

Detail A
Scale 1:2

EMC SW2

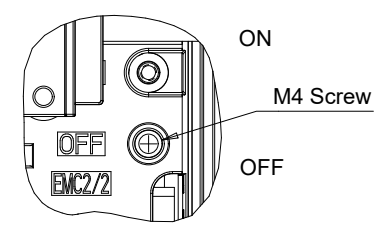


Detail B
Scale 1:2

C/C: HV60□	TERMINAL SYMBOL	WIRE RANGE AWG (mm²)	TERMINAL SCREW	CLAMPING TORQUE N.m. (lb.in.)
4124□□□	R/L1, S/L2, T/L3	4 - 2/0 (25 - 70)	M8	15 - 22 (132.8 - 194.7)
	U/T1, V/T2, W/T3	8 - 2/0 (10 - 70)	M8	6.0 (53)
	⊕	8 - 2/0 (10 - 70)	M8	9.0 - 11 (79.7 - 97.4)

□ Denotes A-Z

Note: Refer to applicable codes and standards for proper wire type and size.

YASKAWA

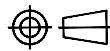

UNITS MM [IN]
SCALE 1:10


DRWN.	J. MATTAS	3-25-24
CHKD.	J. PIOTROWSKI	4-1-24
TECH.	L. UDDIN	4-9-24
APRV.	M. BAUMGARDNER	7-1-24

TITLE
HV600 DIMENSION DRAWING
FRAME SIZE 4B
IP55/UL TYPE 12 ENCLOSURE
WITH MAIN SWITCH


SIZE	A	PAGE	2 OF 3
DWG.NO.	DD.HV60.FR4B.T12.SW		

REV
0

Minimum Installation Clearances

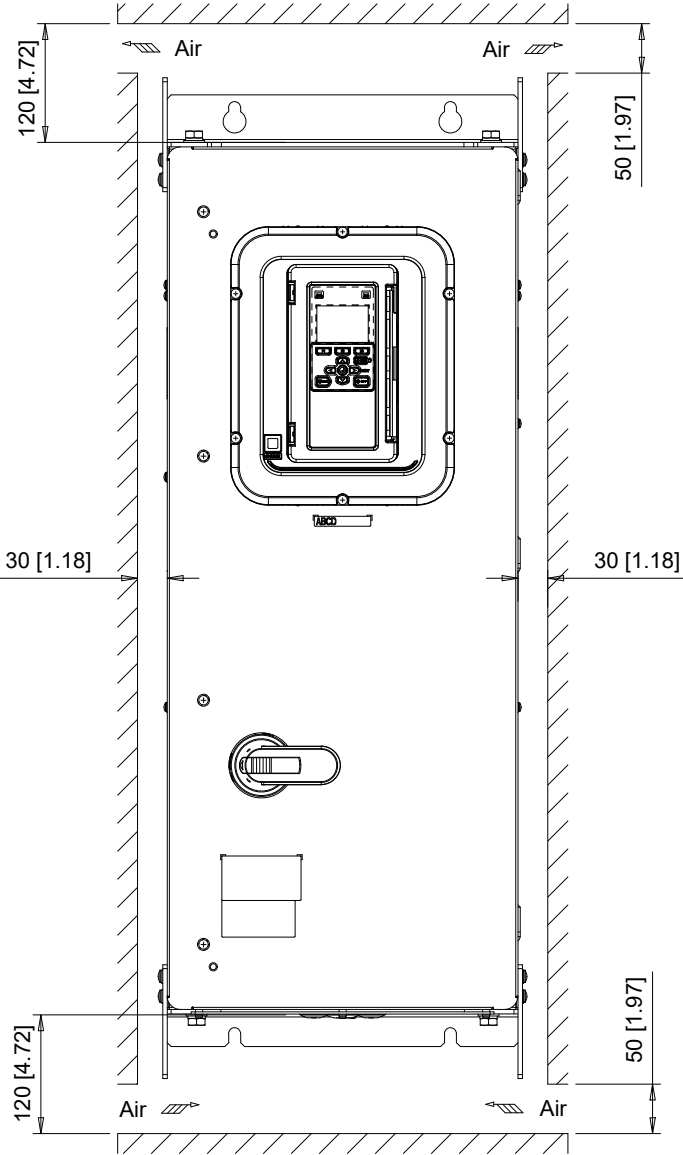

YASKAWA

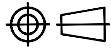

UNITS MM [IN]

SCALE 1:8

DRWN.	J. MATTAS	3-25-24
CHKD.	J. PIOTROWSKI	4-1-24
TECH.	L. UDDIN	4-9-24
APRV.	M. BAUMGARDNER	7-1-24

TITLE
HV600 DIMENSION DRAWING
FRAME SIZE 4B
IP55/UL TYPE 12 ENCLOSURE
WITH MAIN SWITCH

SIZE	A	PAGE	3 OF 3
DWG.NO.	DD.HV60.FR4B.T12.SW		

REV
0