


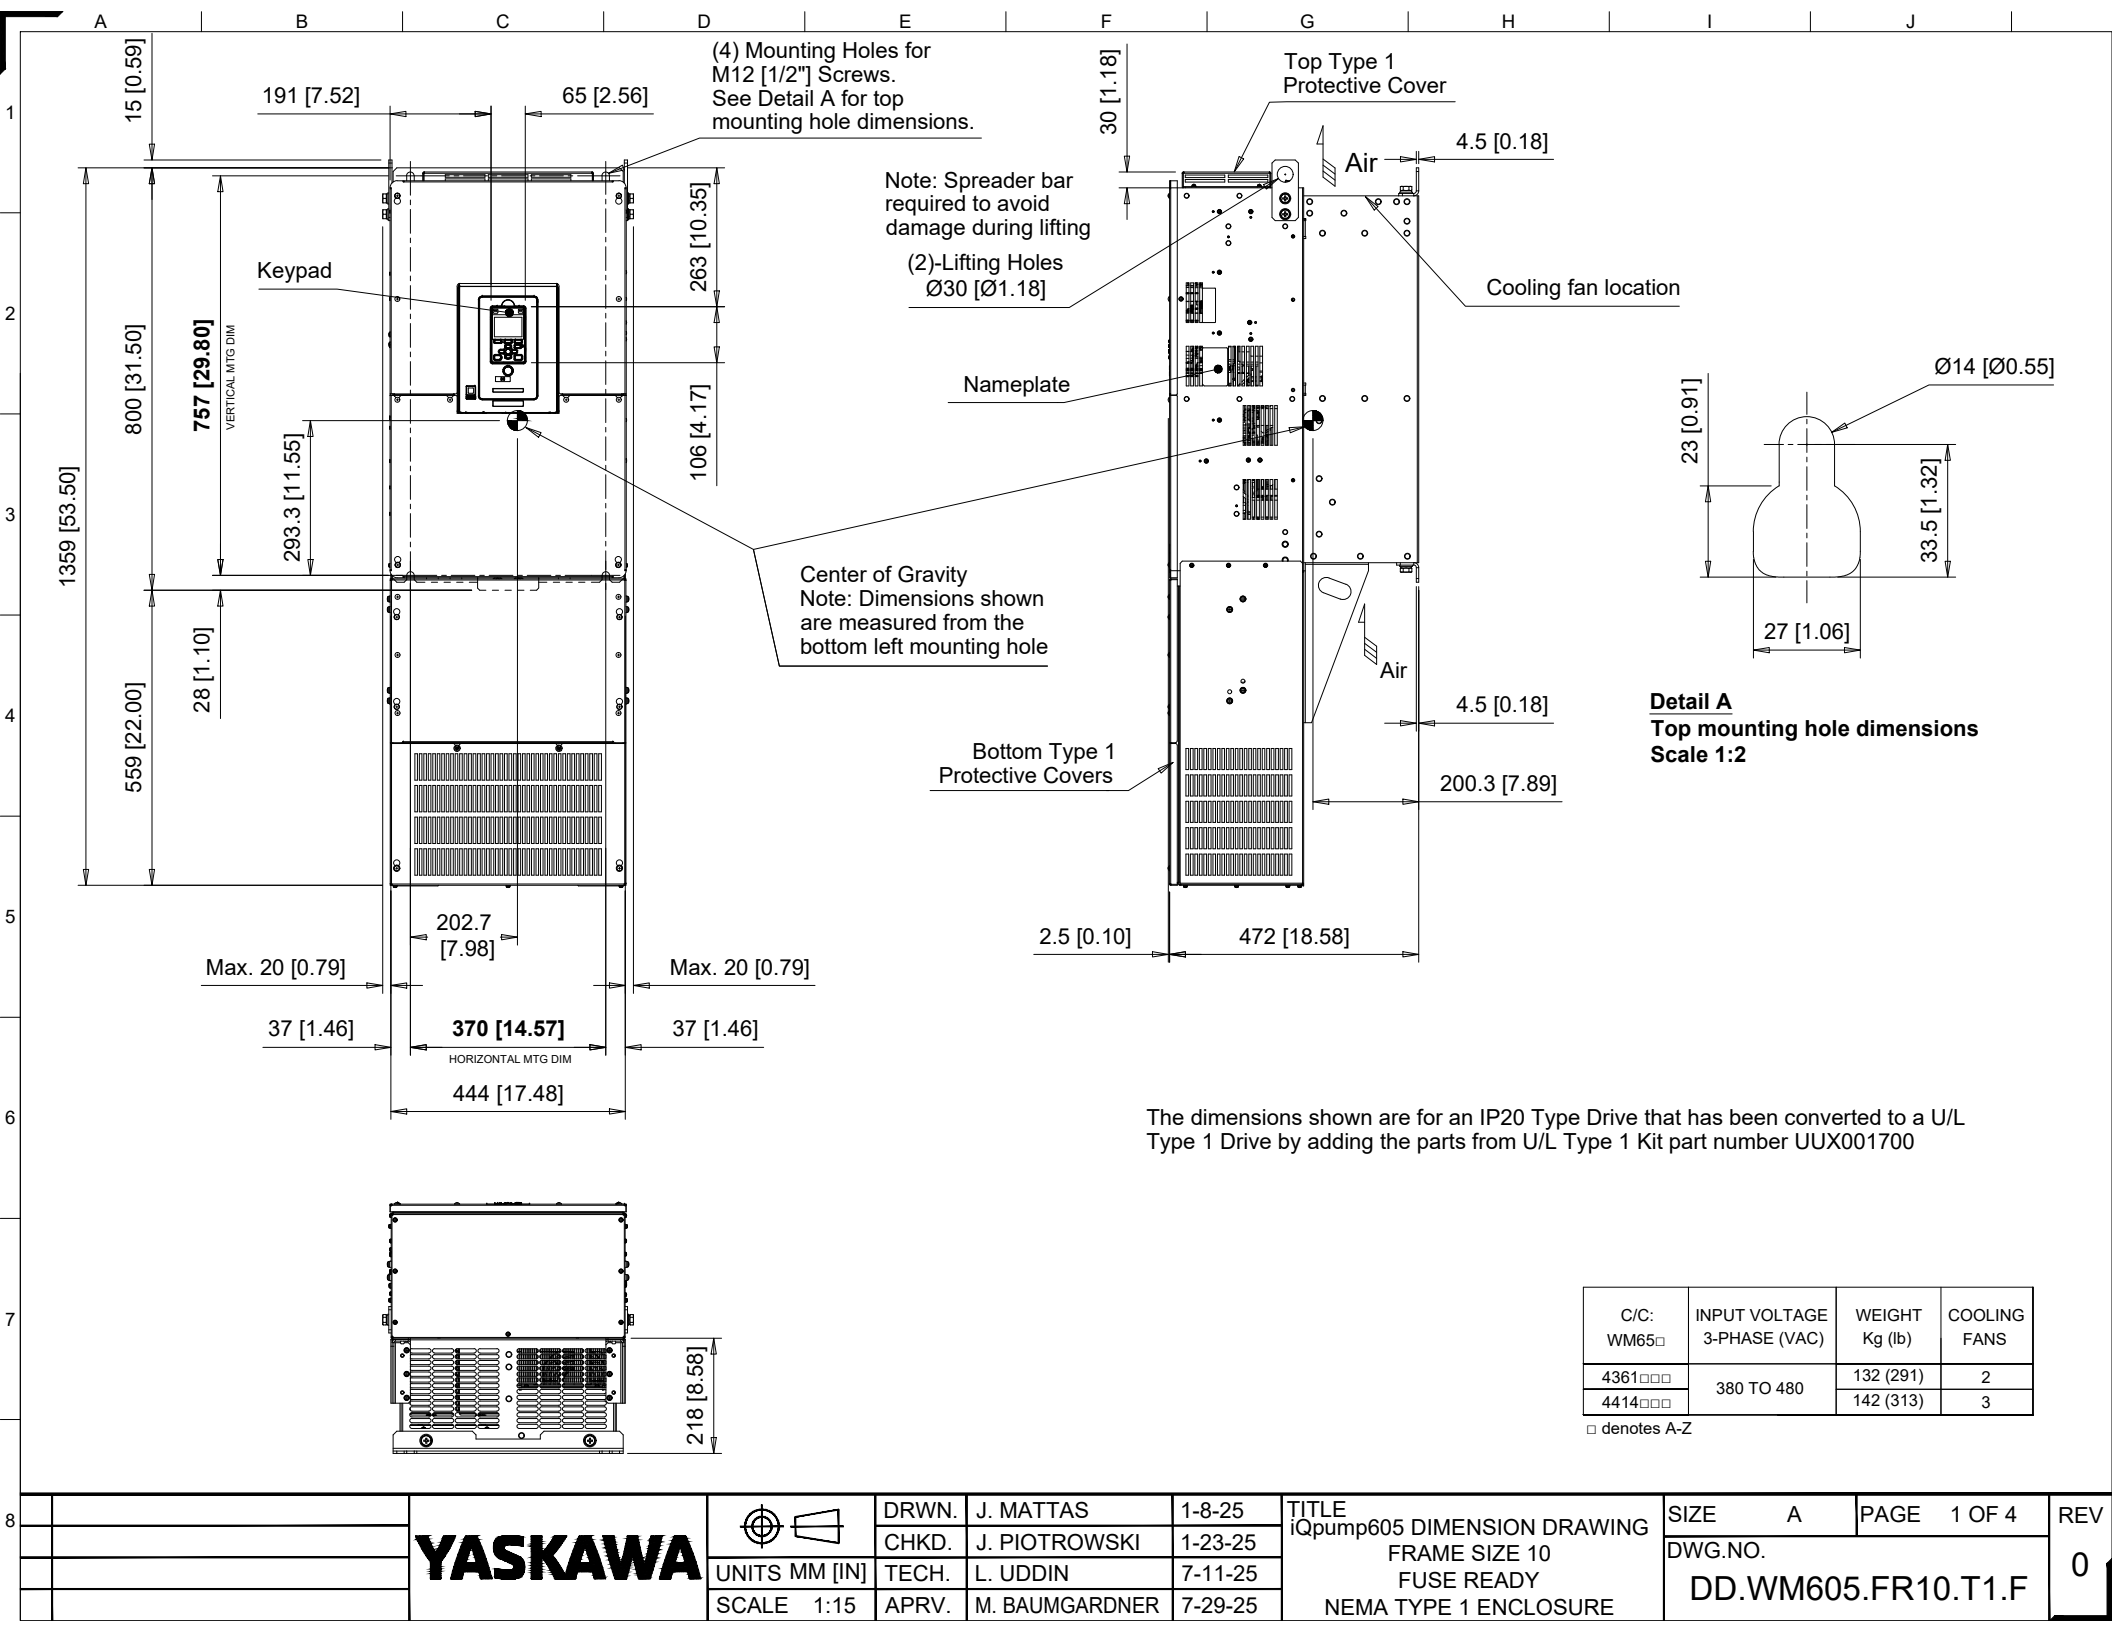

YASKAWA

UNITS MM [IN]
SCALE 1:15



DRWN.	J. MATTAS	1-8-25
CHKD.	J. PIOTROWSKI	1-23-25
TECH.	L. UDDIN	7-11-25
APRV.	M. BAUMGARDNER	7-29-25

TITLE
iQpump605 DIMENSION DRAWING
FRAME SIZE 10
FUSE READY
NEMA TYPE 1 ENCLOSURE



SIZE A	PAGE 1 OF 4
DWG.NO. DD.WM605.FR10.T1.F	

REV
0

Terminal and Wiring Information for WM65□4361

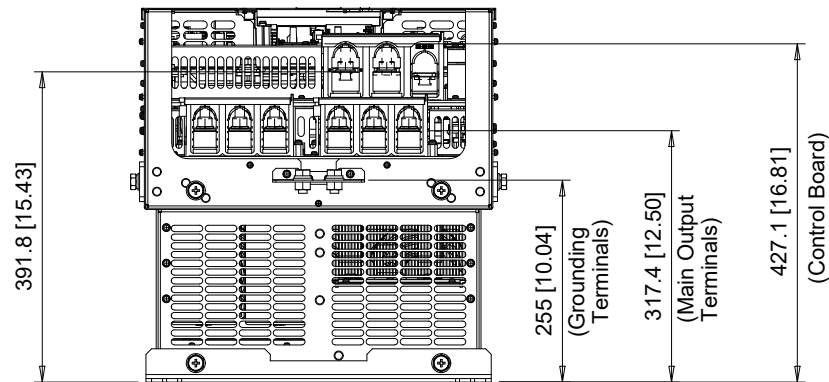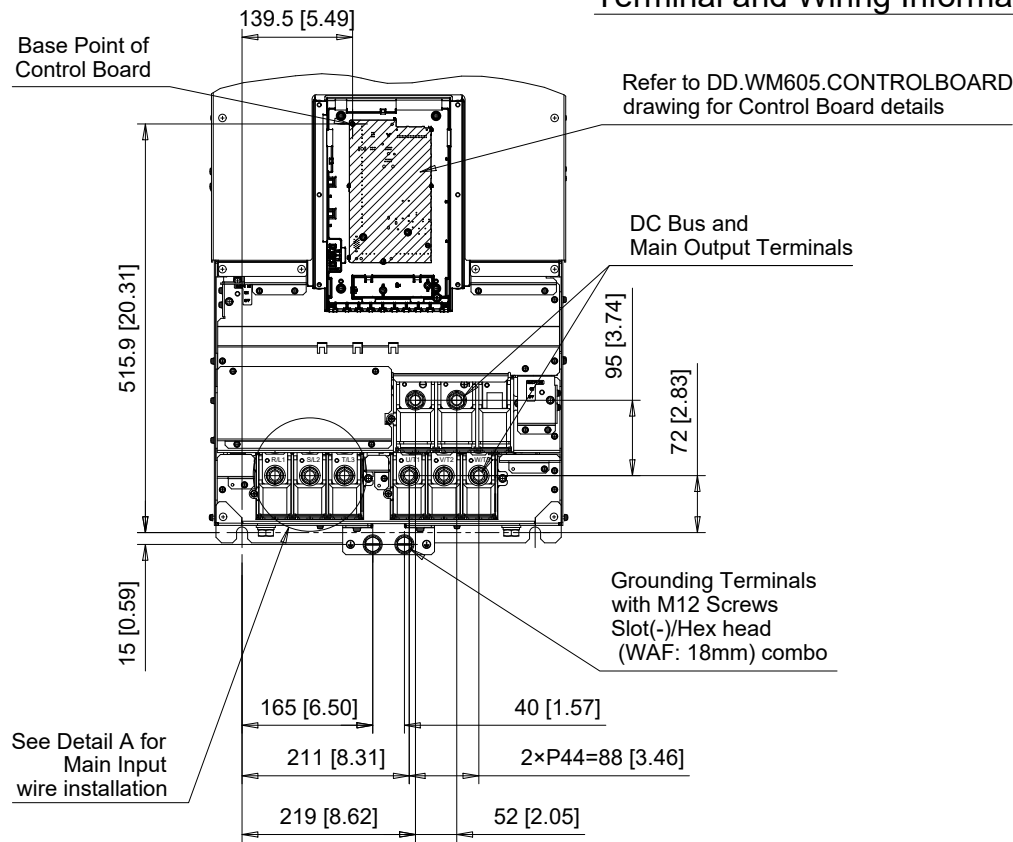

Detail without Type 1 Protective Covers (Kit)

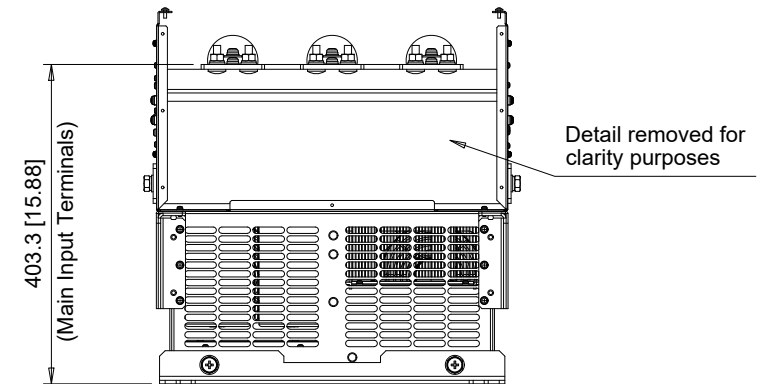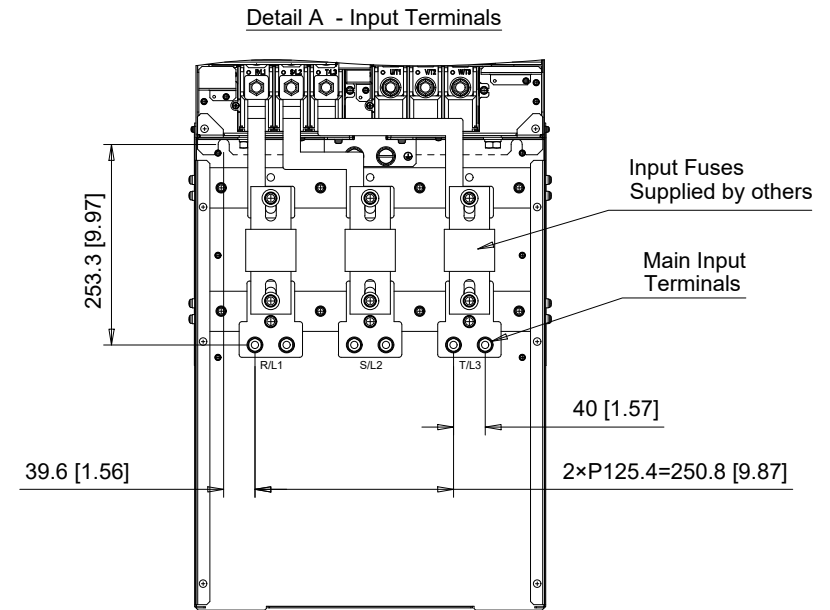


Detail with Type 1 Protective Covers (Kit)

C/C: WM65□	TERMINAL SYMBOL	WIRE RANGE AWG (mm ²)	TERMINAL SCREW	CLAMPING TORQUE N.m. (lb.in.)
4361□□□	R/L1, S/L2, T/L3	2/0 - 300 x 2P (70 - 150 x 2P)	M12	35 (310)
	U/T1, V/T2, W/T3	2/0 - 300 x 2P (70 - 150 x 2P)	M12	35 (310)
	-, +1	4/0 - 400 x 2P (120 - 205 x 2P)	M12	35 (310)
	Ⓢ	1 - 350 (120 - 240)	M12	32 - 40 (283 - 354)

□ Denotes A-Z

Note: Refer to applicable codes and standards for proper wire type and size.

YASKAWA

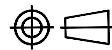

UNITS MM [IN]
SCALE 1:10

DRWN. J. MATTAS
CHKD. J. PIOTROWSKI
TECH. L. UDDIN
APRV. M. BAUMGARDNER



1-8-25
1-23-25
7-11-25
7-29-25

TITLE
iQpump605 DIMENSION DRAWING
FRAME SIZE 10
FUSE READY
NEMA TYPE 1 ENCLOSURE



SIZE A
PAGE 2 OF 4
DWG.NO.
DD.WM605.FR10.T1.F

REV
0

Terminal and Wiring Information for WM65□4414

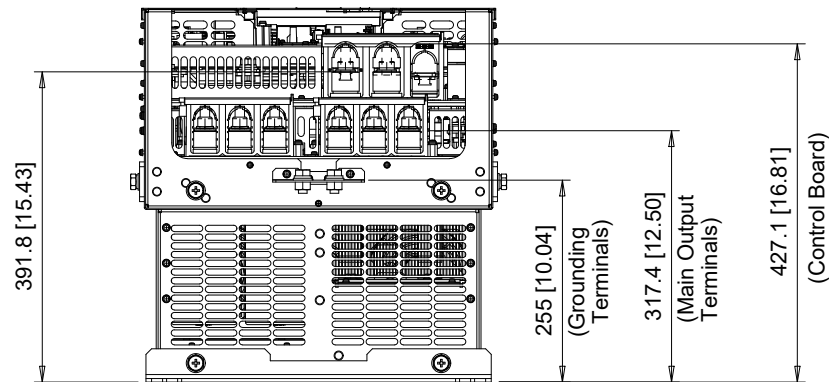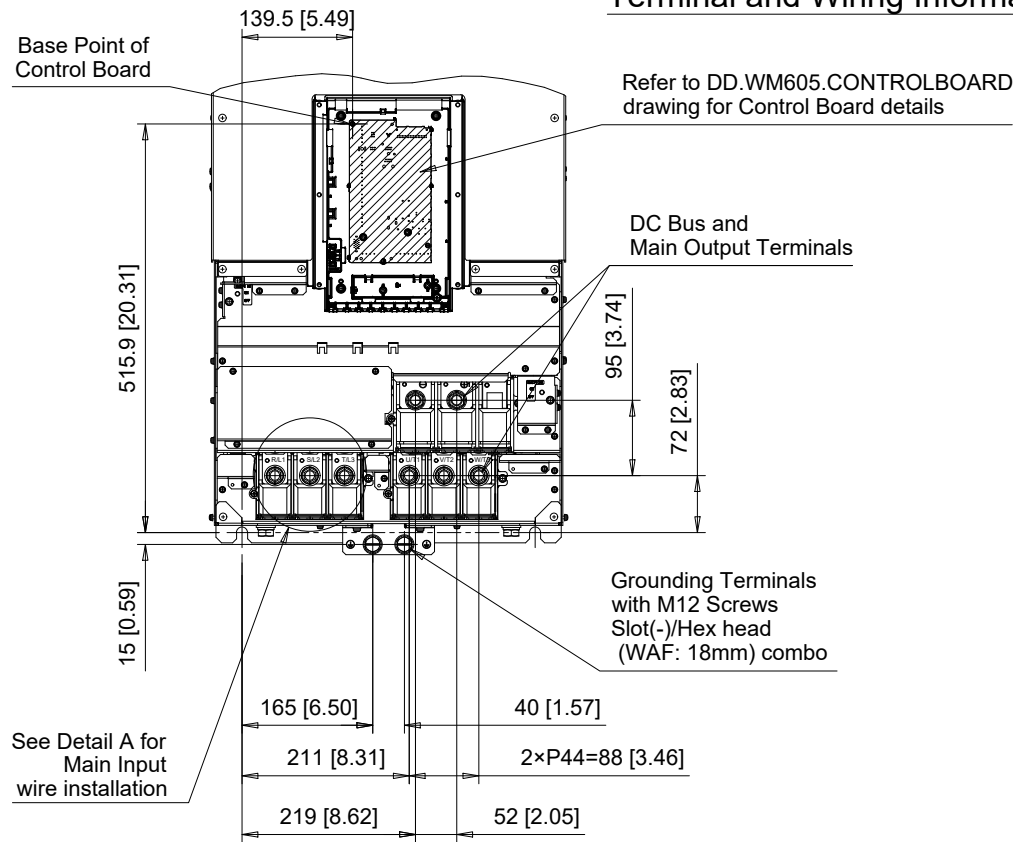

Detail without Type 1 Protective Covers (Kit)

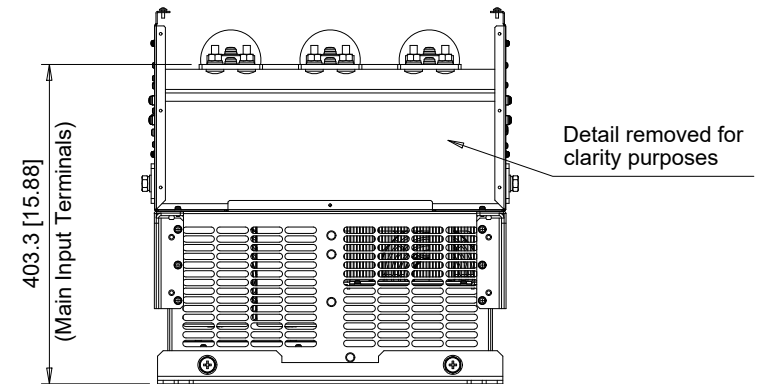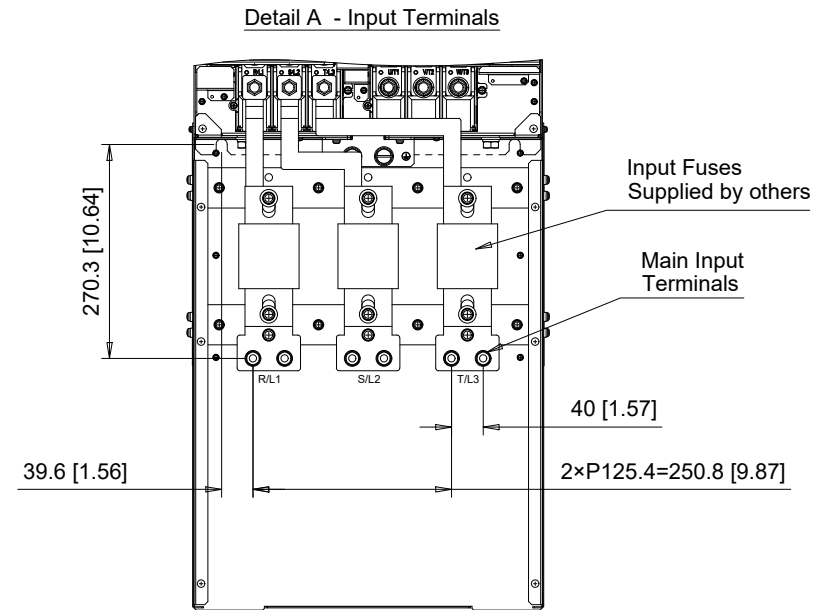


Detail with Type 1 Protective Covers (Kit)

C/C: WM65□	TERMINAL SYMBOL	WIRE RANGE AWG (mm ²)	TERMINAL SCREW	CLAMPING TORQUE N.m. (lb.in.)
4414□□□	R/L1, S/L2, T/L3	2/0 - 300 x 2P (70 - 150 x 2P)	M12	35 (310)
	U/T1, V/T2, W/T3	2/0 - 300 x 2P (70 - 150 x 2P)	M12	35 (310)
	-, +1	4/0 - 400 x 2P (120 - 205 x 2P)	M12	35 (310)
	Ⓢ	1 - 350 (120 - 240)	M12	32 - 40 (283 - 354)

□ Denotes A-Z

Note: Refer to applicable codes and standards for proper wire type and size.

YASKAWA

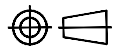

UNITS MM [IN]

SCALE 1:10


DRWN.	J. MATTAS	1-8-25
CHKD.	J. PIOTROWSKI	1-23-25
TECH.	L. UDDIN	7-11-25
APRV.	M. BAUMGARDNER	7-29-25

TITLE	iQpump605 DIMENSION DRAWING
FRAME SIZE	10
FUSE READY	
NEMA TYPE 1 ENCLOSURE	

SIZE	A	PAGE	3 OF 4
DWG.NO.	DD.WM605.FR10.T1.F		

REV
0

Minimum Installation Clearances (Scale 1:15)

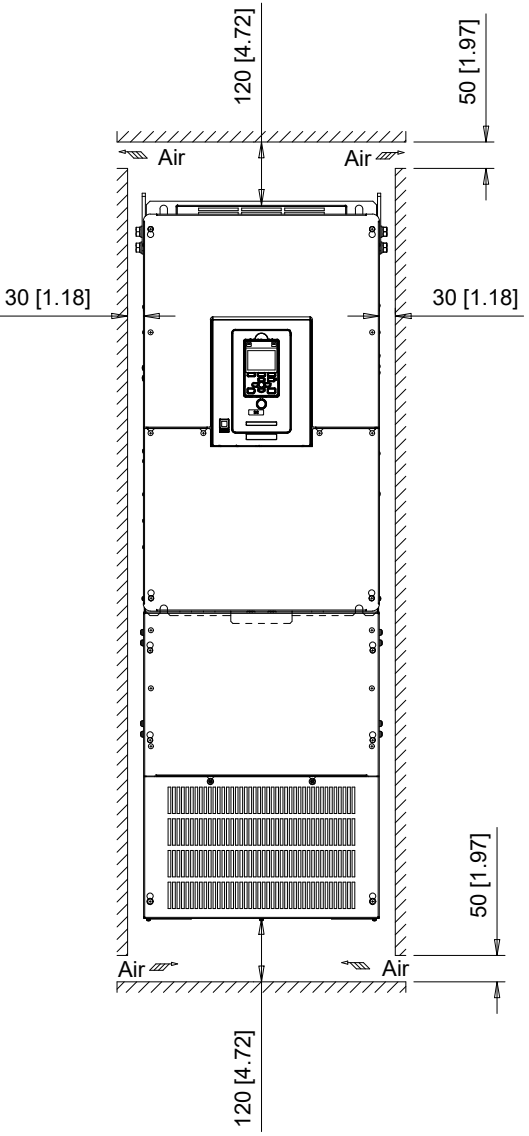

Note:
For alternate mounting configurations, consult manual.

YASKAWA



UNITS MM [IN]
SCALE ABOVE

DRWN.	J. MATTAS	1-8-25
CHKD.	J. PIOTROWSKI	1-23-25
TECH.	L. UDDIN	7-11-25
APRV.	M. BAUMGARDNER	7-29-25

TITLE
iQpump605 DIMENSION DRAWING
FRAME SIZE 10
FUSE READY
NEMA TYPE 1 ENCLOSURE

SIZE	A	PAGE	4 OF 4	REV
DWG.NO.	DD.WM605.FR10.T1.F			0