

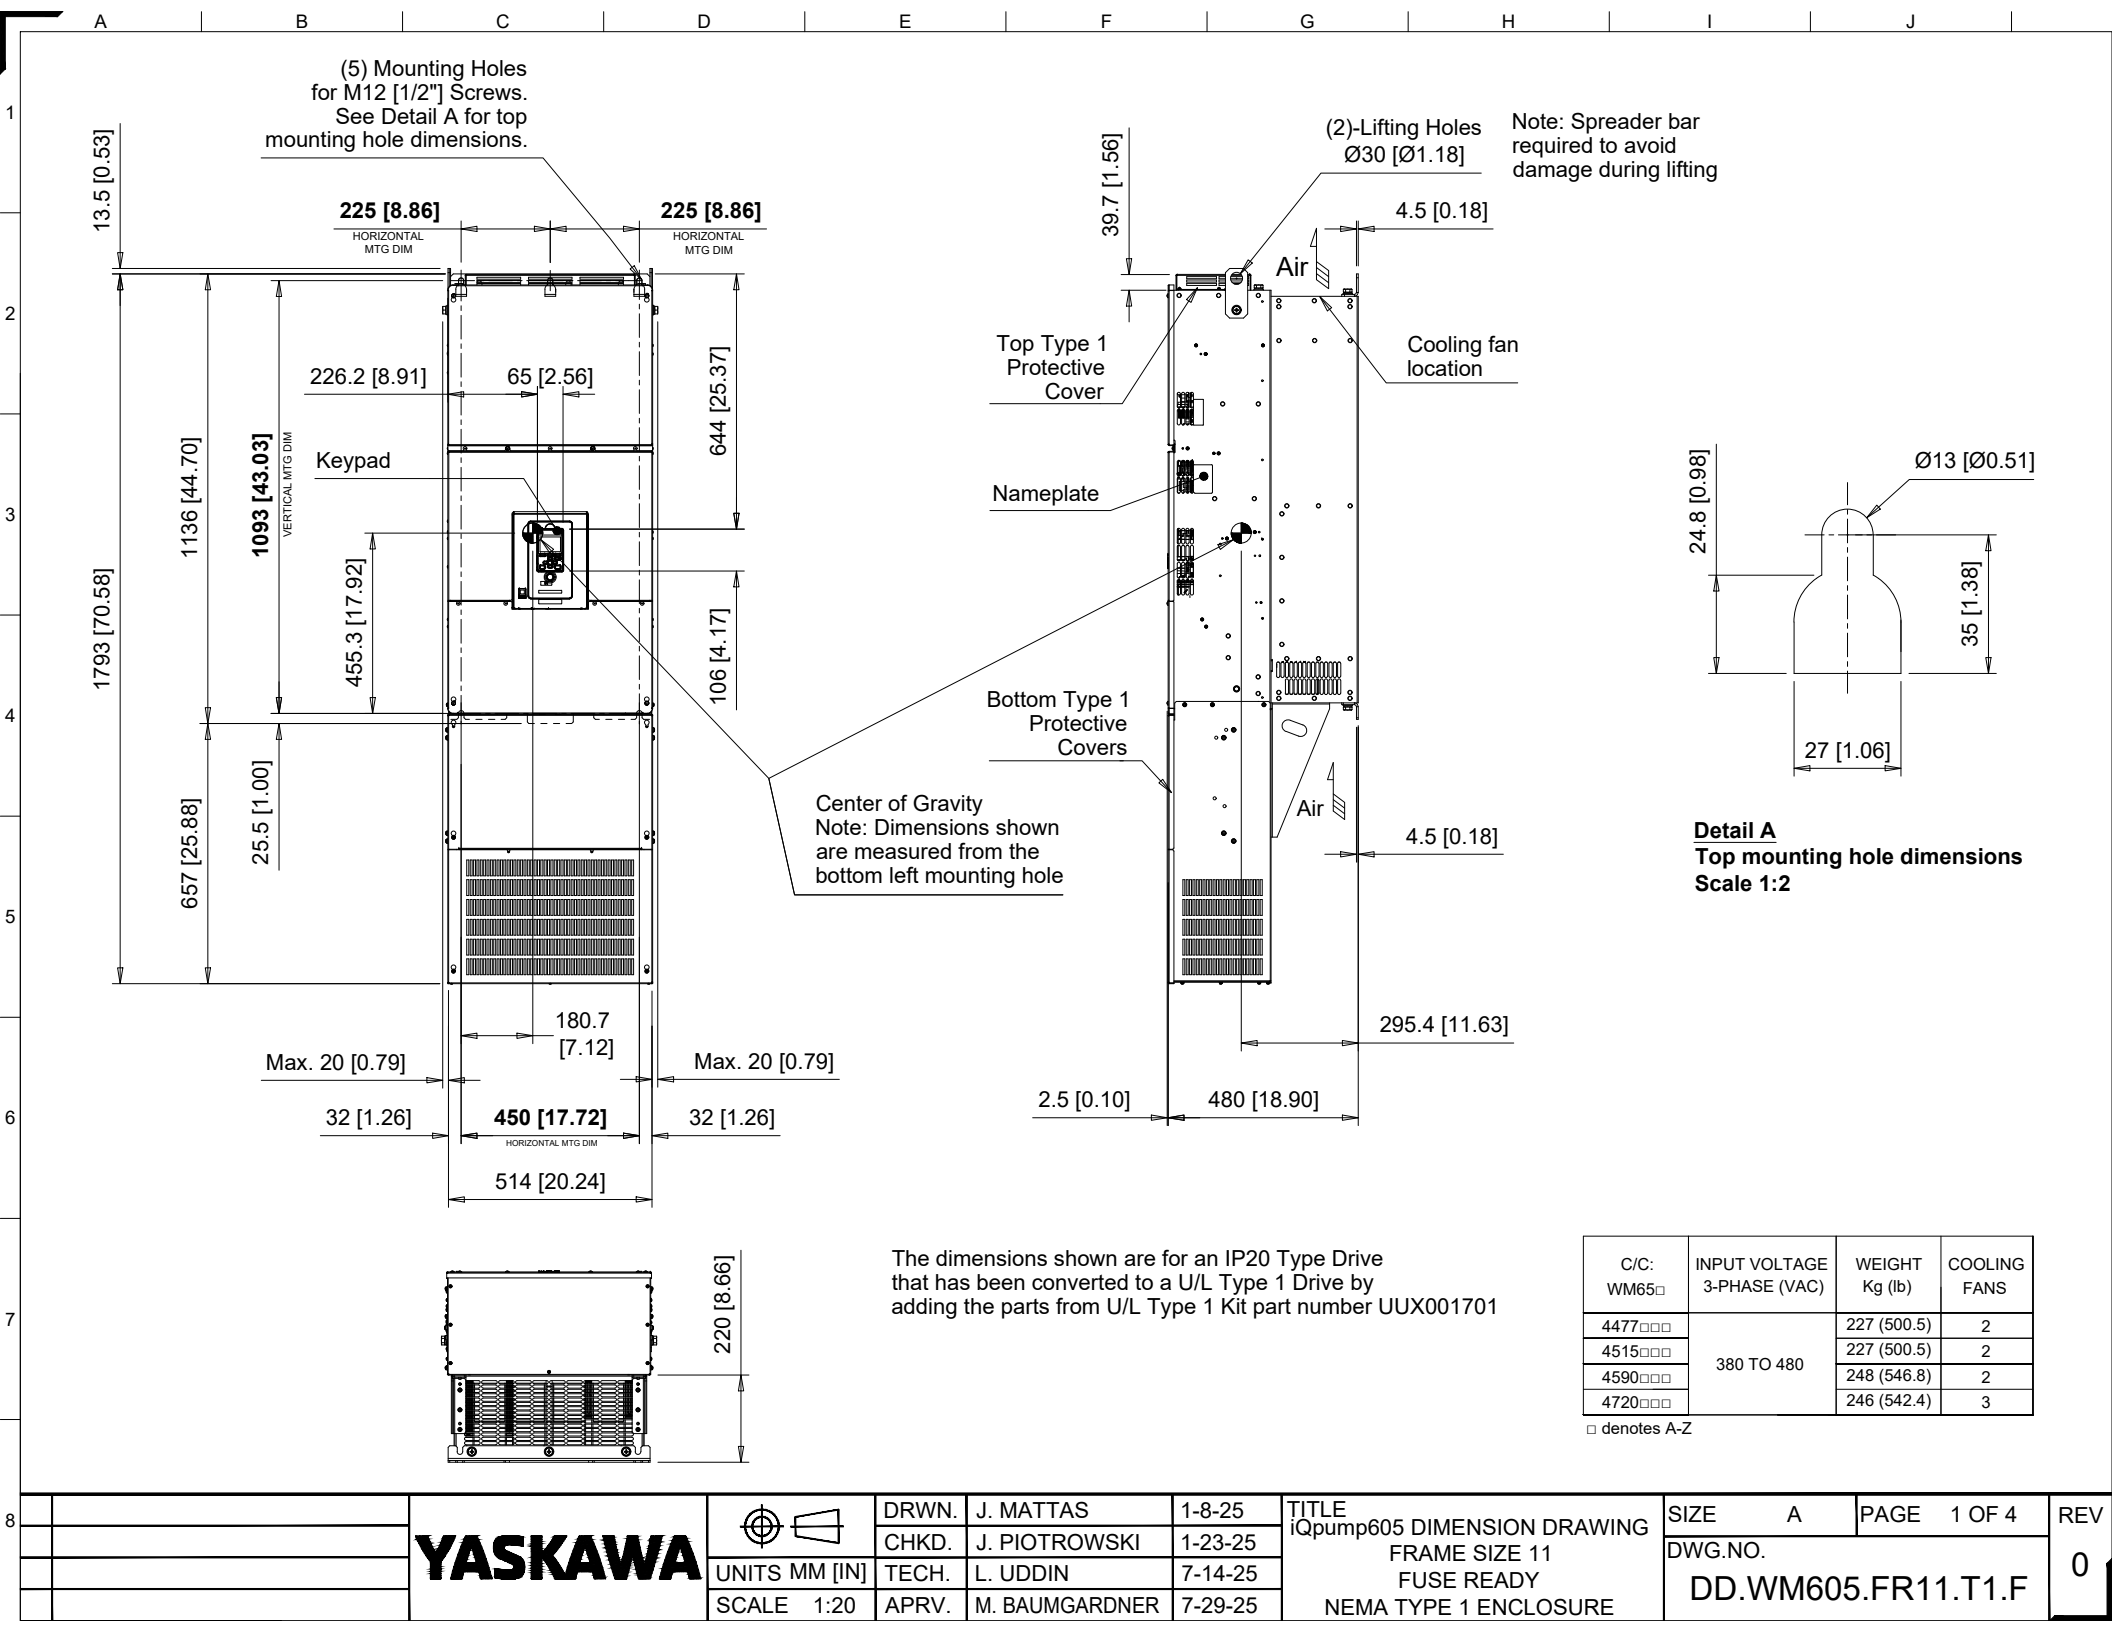



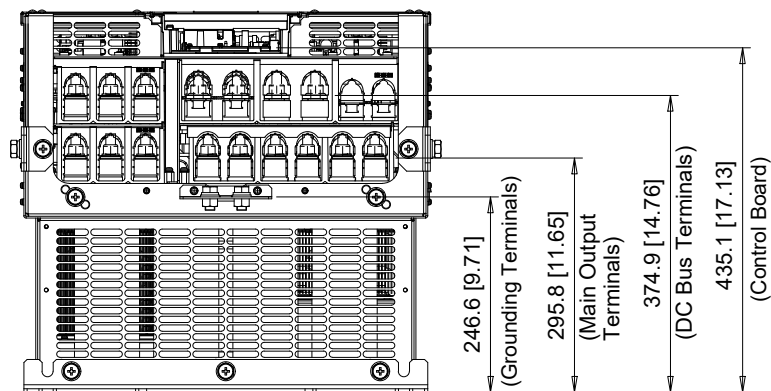


Terminal and Wiring Information for WM65□4477 and WM65□4515

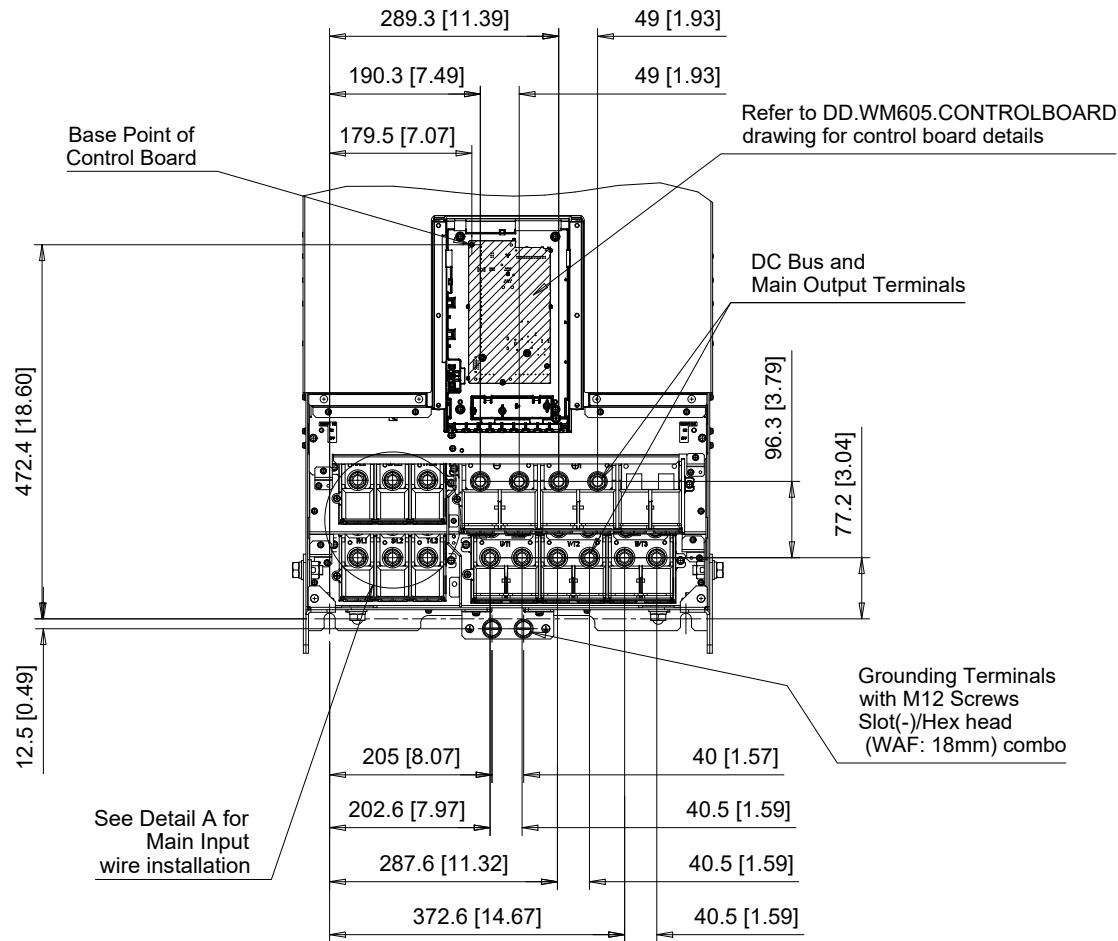

Detail without Type 1 Protective Covers (Kit)

Detail A - Input Terminals

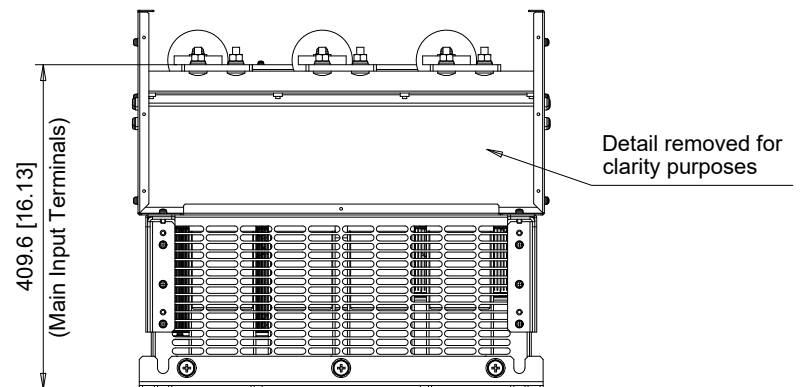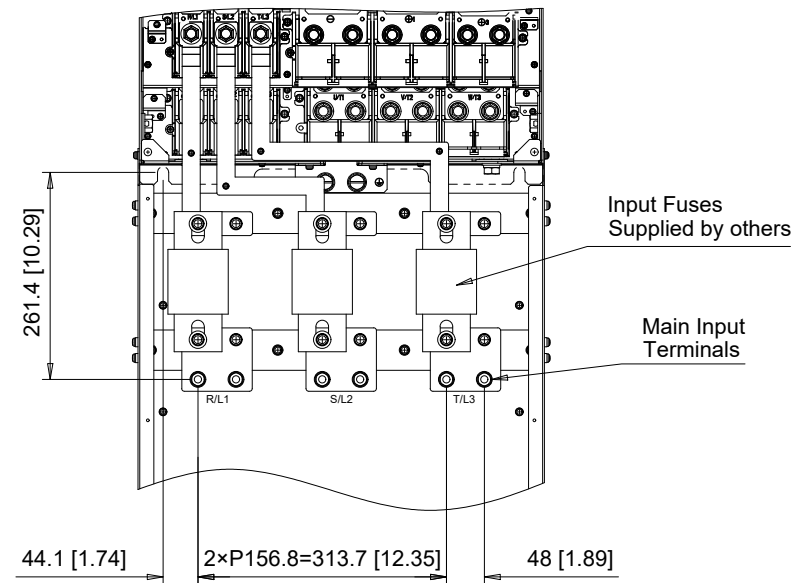


Detail with Type 1 Protective Covers (Kit)

C/C: WM65□	TERMINAL SYMBOL	WIRE RANGE AWG (mm ²)	TERMINAL SCREW	CLAMPING TORQUE N.m. (lb.in.)
4477□□□	R/L1, S/L2, T/L3	2/0 - 300 x 4P (70 - 150 x 4P)	M12	32 - 40 (283 - 354)
4515□□□	U/T1, V/T2, W/T3, U/T1, V/T2, W/T3	2/0 - 300 x 2P (70 - 150 x 2P)	M12	35 (310)
	- , +1, - , +1	3/0 - 400 x 2P (95 - 205 x 2P)	M12	35 (310)
	⊕	1/0 - 300 (50 - 150)	M12	32 - 40 (283 - 354)

□ Denotes A-Z

Note: Refer to applicable codes and standards for proper wire type and size.

YASKAWA

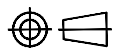

UNITS MM [IN]

SCALE 1:10



DRWN.	J. MATTAS	1-8-25
CHKD.	J. PIOTROWSKI	1-23-25
TECH.	L. UDDIN	7-14-25
APRV.	M. BAUMGARDNER	7-29-25

TITLE
iQpump605 DIMENSION DRAWING
FRAME SIZE 11
FUSE READY
NEMA TYPE 1 ENCLOSURE

SIZE	A	PAGE	2 OF 4
DWG.NO.	DD.WM605.FR11.T1.F		



REV
0

Terminal and Wiring Information for WM65□4590 and WM65□4720

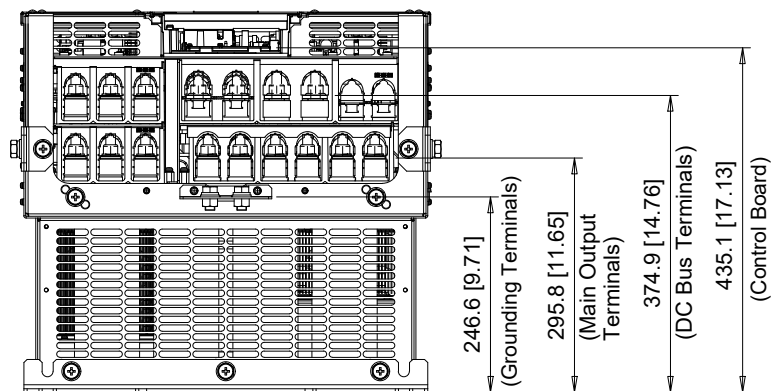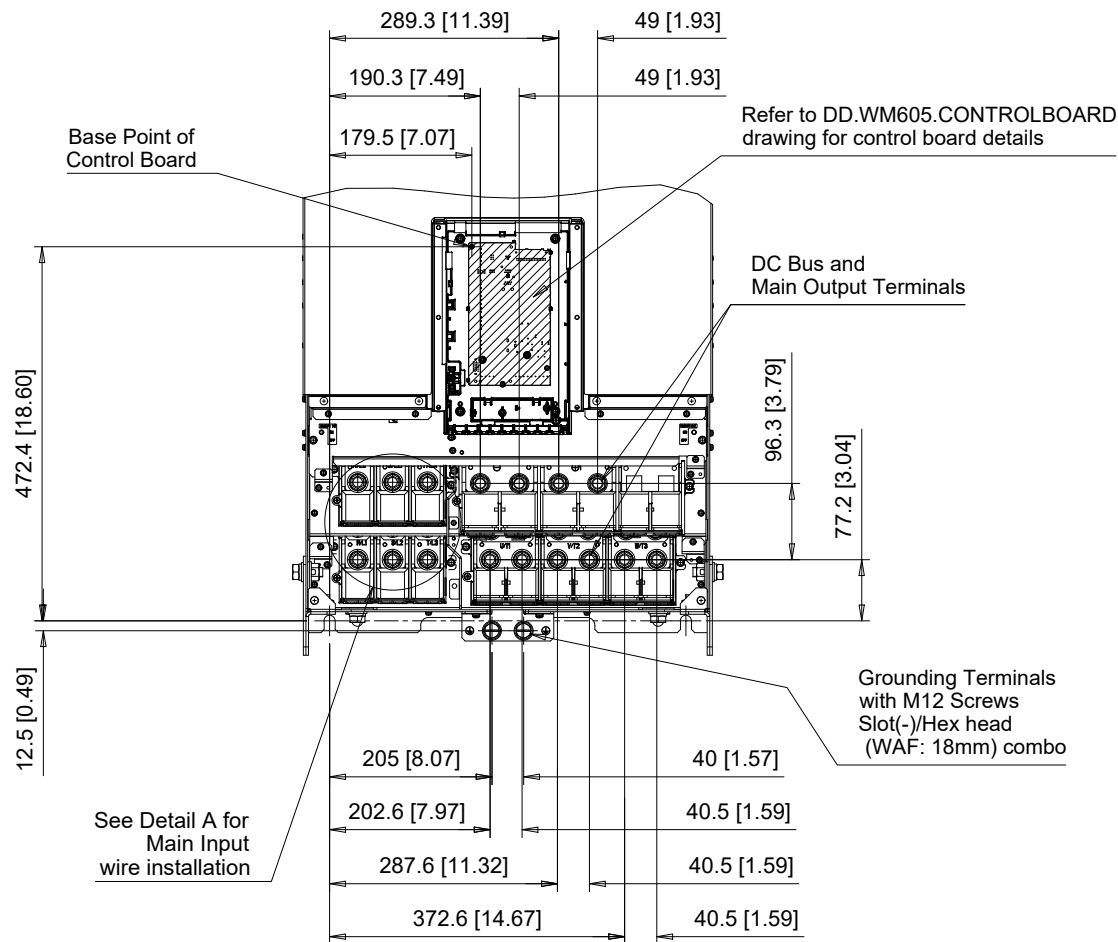

Detail without Type 1 Protective Covers (Kit)

Detail A - Input Terminals

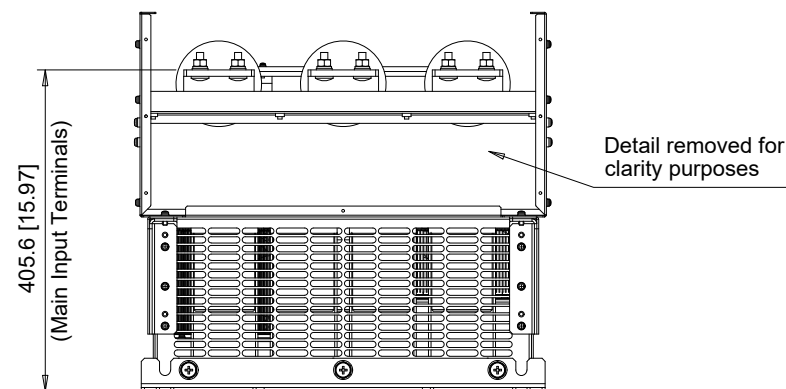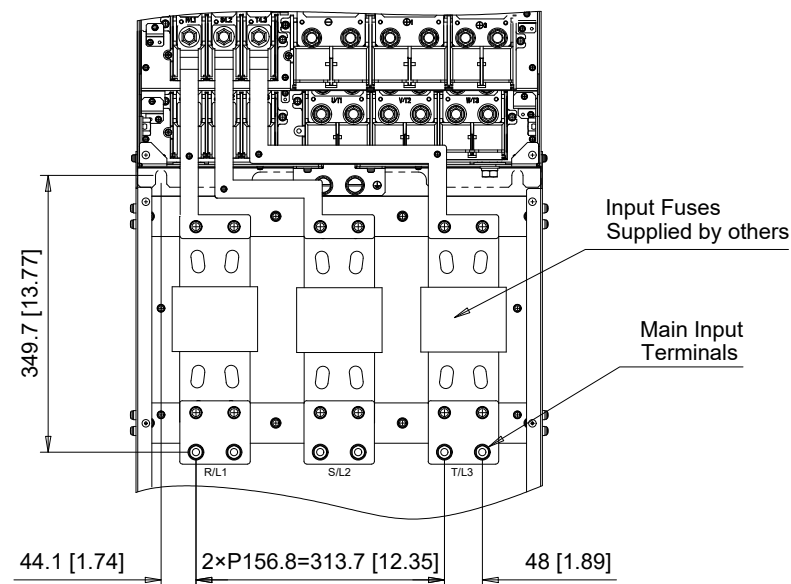


Detail with Type 1 Protective Covers (Kit)

C/C: WM65□	TERMINAL SYMBOL	WIRE RANGE AWG (mm ²)	TERMINAL SCREW	CLAMPING TORQUE N.m. (lb.in.)
4590□□□ 4720□□□	R/L1, S/L2, T/L3	2/0 - 300 x 4P (70 - 150 x 4P)	M12	32 - 40 (283 - 354)
	U/T1, V/T2, W/T3, U/T1, V/T2, W/T3	2/0 - 300 x 2P (70 - 150 x 2P)	M12	35 (310)
	- , +1, - , +1	3/0 - 400 x 2P (95 - 205 x 2P)	M12	35 (310)
	⊕	1/0 - 300 (50 - 150)	M12	32 - 40 (283 - 354)

□ Denotes A-Z

Note: Refer to applicable codes and standards for proper wire type and size.

YASKAWA

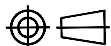

UNITS MM [IN]

SCALE 1:10


DRWN.	J. MATTAS	1-8-25
CHKD.	J. PIOTROWSKI	1-23-25
TECH.	L. UDDIN	7-14-25
APRV.	M. BAUMGARDNER	7-29-25

TITLE
iQpump605 DIMENSION DRAWING
FRAME SIZE 11
FUSE READY
NEMA TYPE 1 ENCLOSURE

SIZE	A	PAGE	3 OF 4
DWG.NO.	DD.WM605.FR11.T1.F		


REV
0

Minimum Installation Clearances (Scale 1:15)

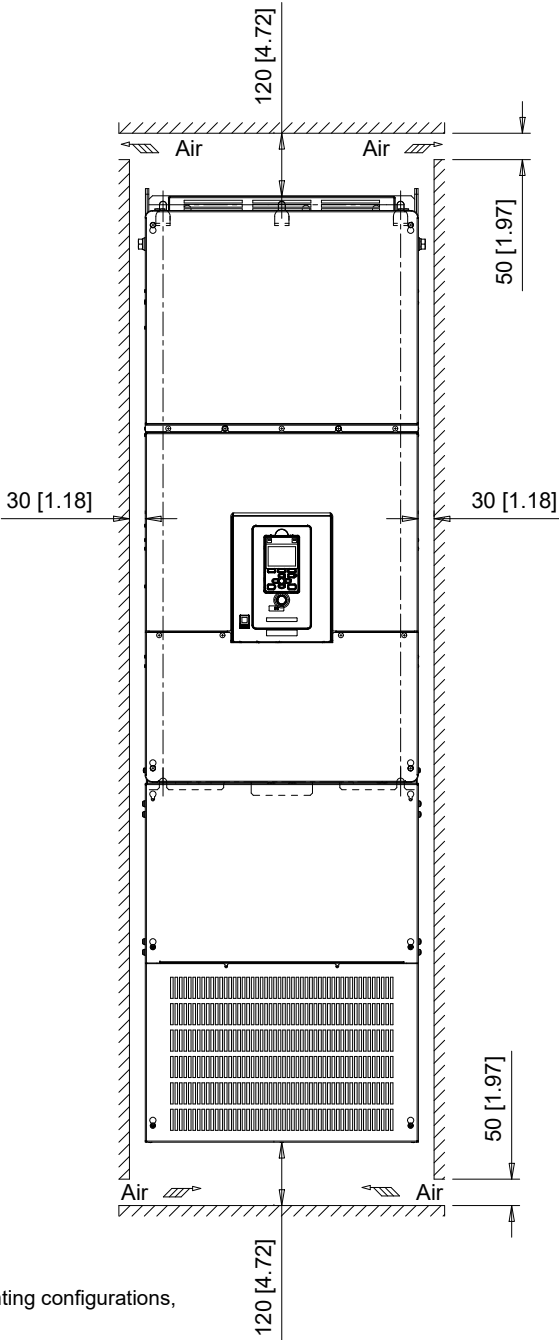

Note:
For alternate mounting configurations,
consult manual.

YASKAWA

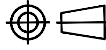
UNITS MM [IN]
SCALE ABOVE

DRWN.	J. MATTAS	1-8-25
CHKD.	J. PIOTROWSKI	1-23-25
TECH.	L. UDDIN	7-14-25
APRV.	M. BAUMGARDNER	7-29-25

TITLE
iQpump605 DIMENSION DRAWING
FRAME SIZE 11
FUSE READY
NEMA TYPE 1 ENCLOSURE

SIZE	A	PAGE	4 OF 4
DWG.NO.	DD.WM605.FR11.T1.F		

REV	0
-----	---