



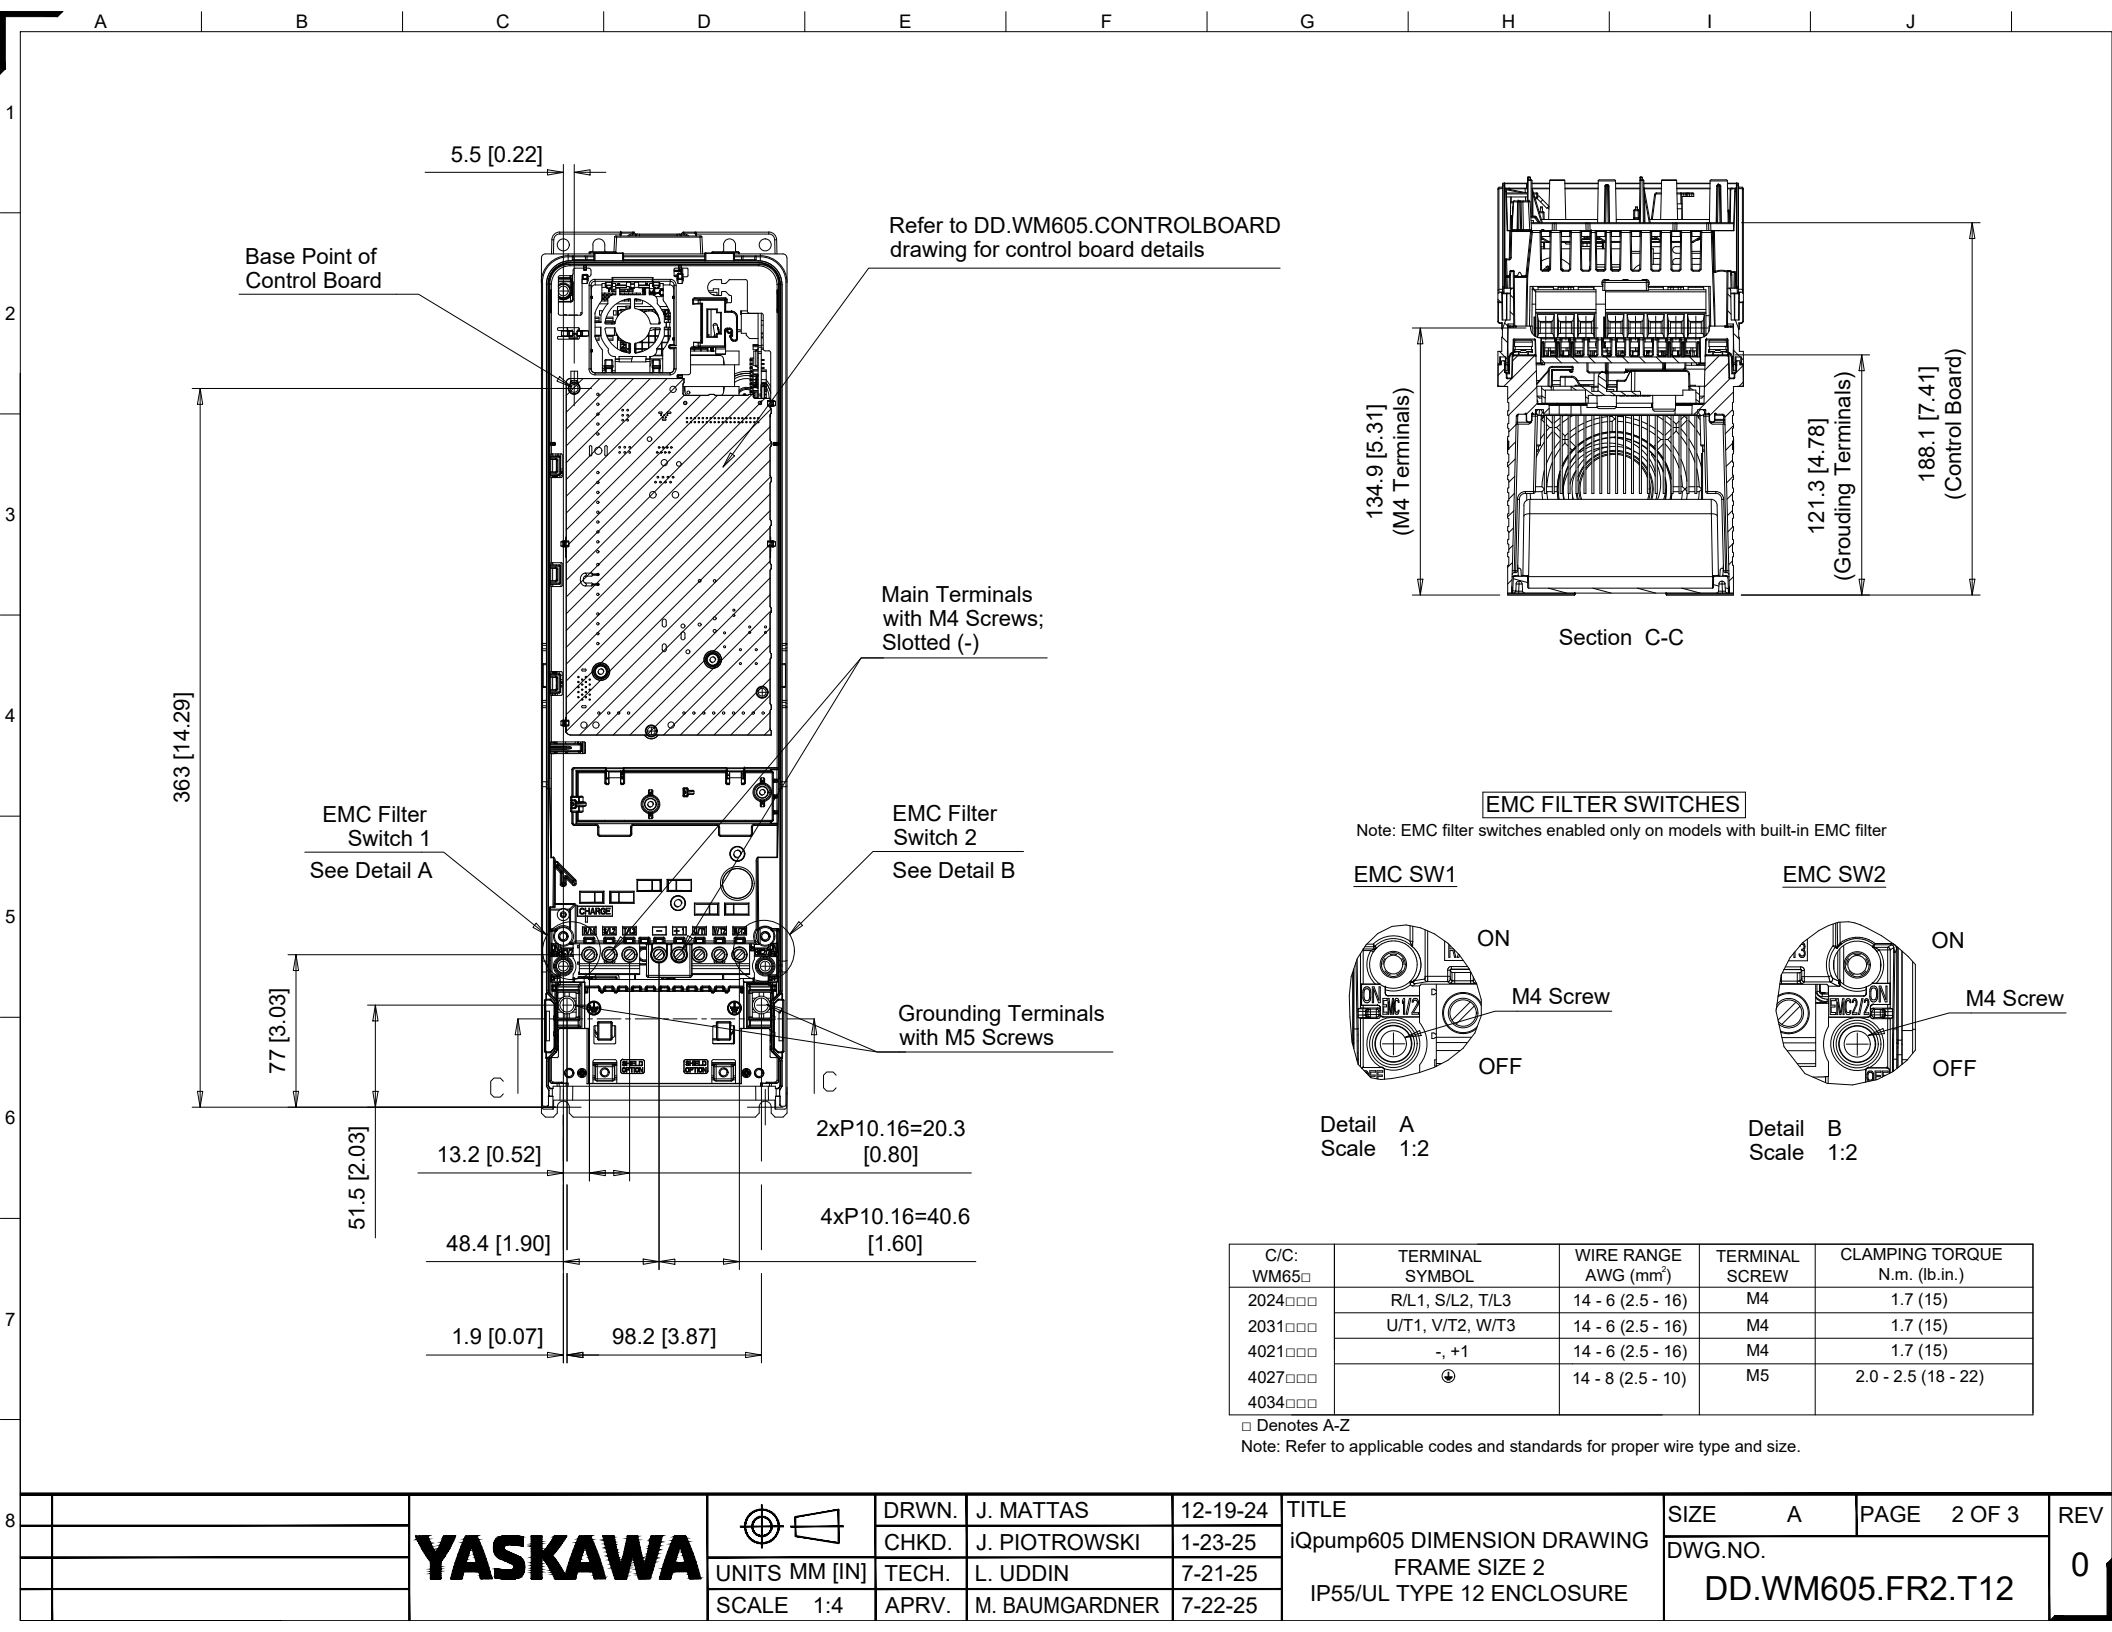


Minimum Installation Clearances

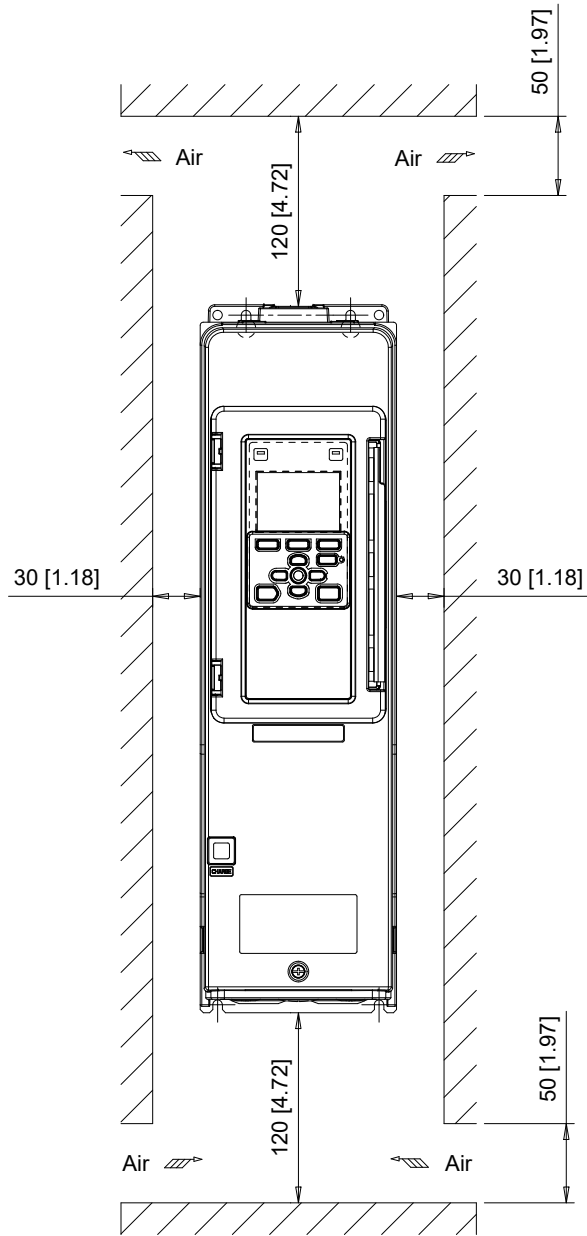

Note:
For alternate mounting configurations, consult manual.

YASKAWA

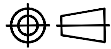

UNITS MM [IN]

SCALE 1:5

DRWN.	J. MATTAS	12-19-24
CHKD.	J. PIOTROWSKI	1-23-25
TECH.	L. UDDIN	7-21-25
APRV.	M. BAUMGARDNER	7-22-25

TITLE
iQpump605 DIMENSION DRAWING
FRAME SIZE 2
IP55/UL TYPE 12 ENCLOSURE

SIZE A	PAGE 3 OF 3	REV 0
DWG.NO.	DD.WM605.FR2.T12	