

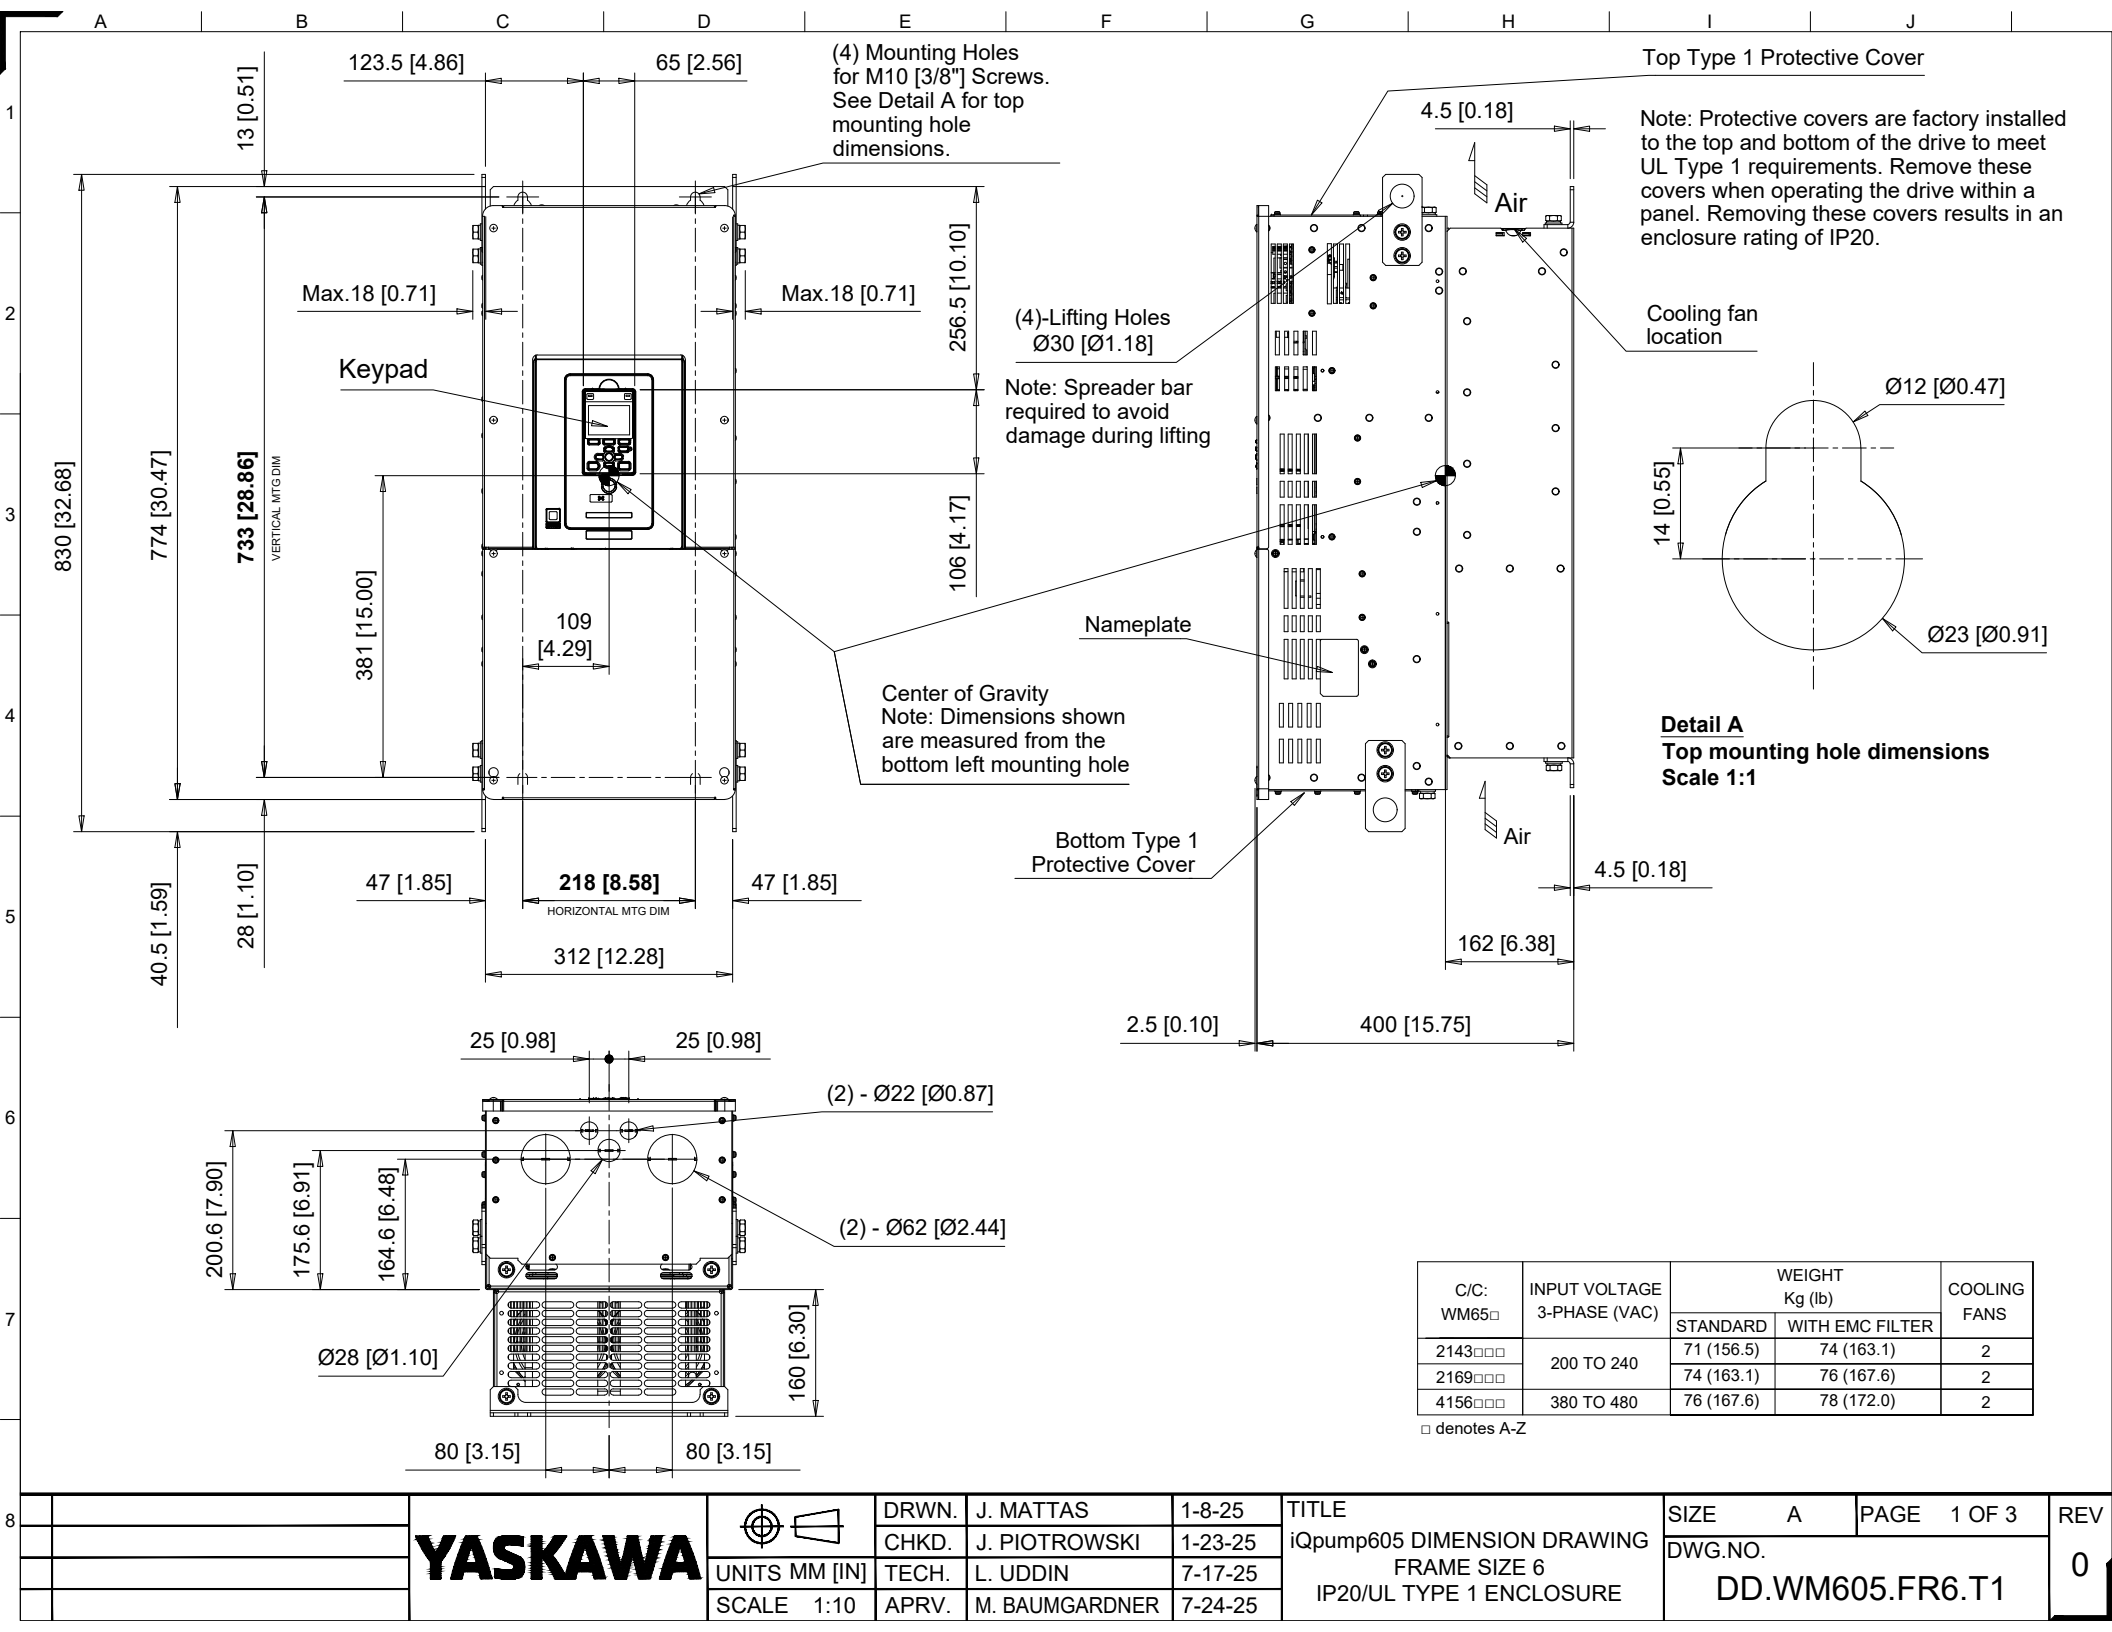


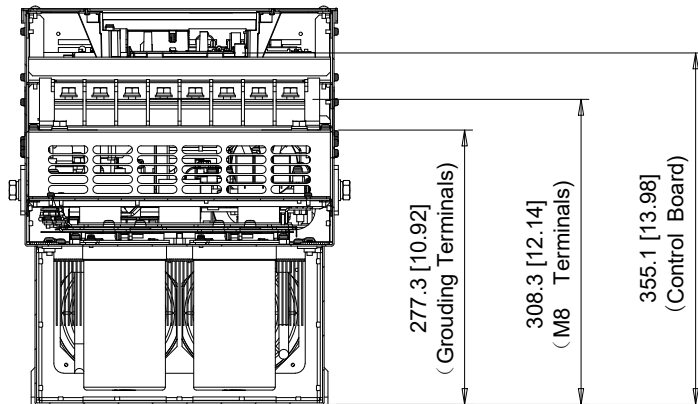

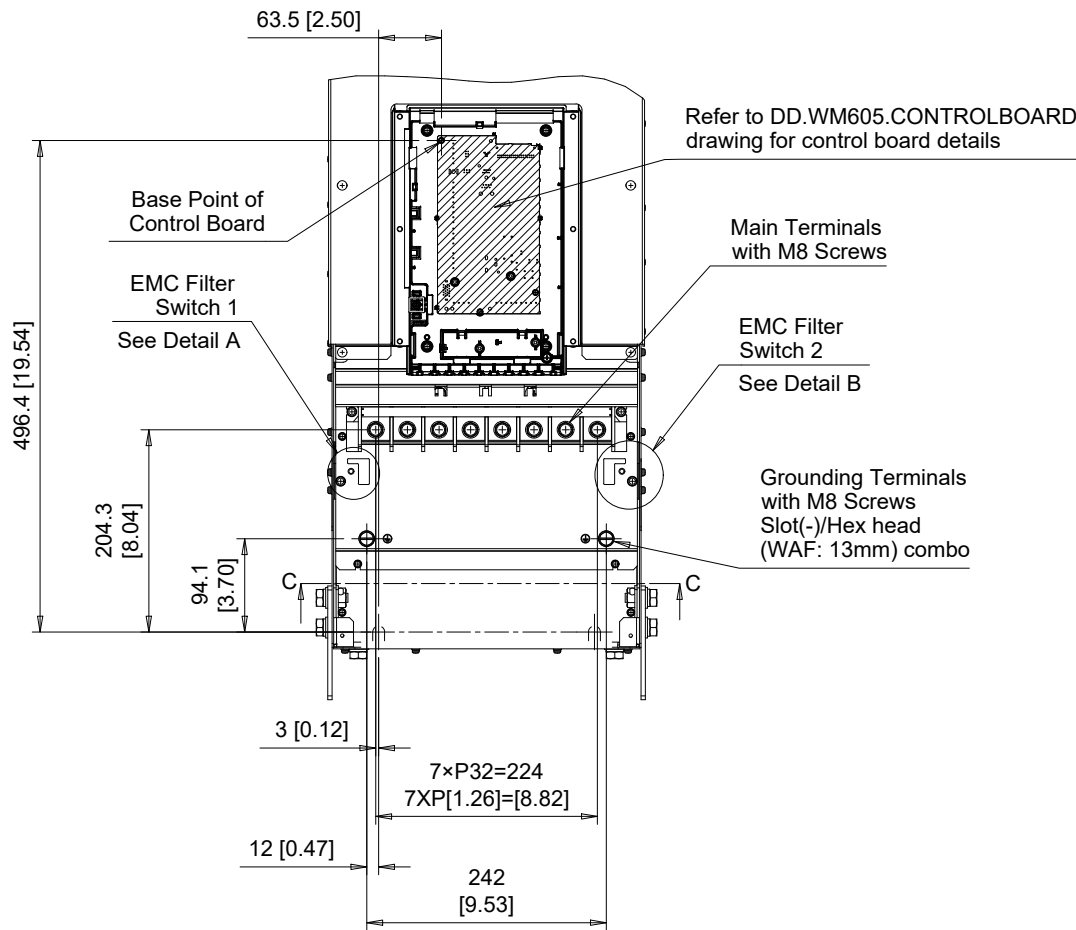


Section C-C

EMC FILTER SWITCHES

Note: EMC filter switches enabled only on models with built-in EMC filter

EMC SW1

EMC SW2

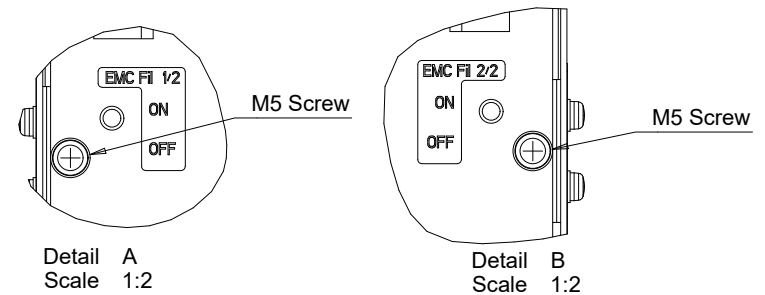


C/C: WM65□	TERMINAL SYMBOL	WIRE RANGE AWG (mm ²)	TERMINAL SCREW	CLAMPING TORQUE N.m. (lb.in.)
2143□□□	R/L1, S/L2, T/L3	6 - 250 (16 - 120)	M8	15 (133)
2169□□□	U/T1, V/T2, W/T3	6 - 250 (16 - 120)	M8	15 (133)
4156□□□	-, +1	6 - 250 (16 - 120)	M8	15 (133)
	Ⓢ	8 - 2/0 (10 - 70)	M8	9 - 11 (79.7 - 97.4)

□ Denotes A-Z

Note: Refer to applicable codes and standards for proper wire type and size.

YASKAWA

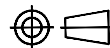

UNITS MM [IN]

SCALE 1:8


DRWN.	J. MATTAS	1-8-25
CHKD.	J. PIOTROWSKI	1-23-25
TECH.	L. UDDIN	7-17-25
APRV.	M. BAUMGARDNER	7-24-25

TITLE
iQpump605 DIMENSION DRAWING
FRAME SIZE 6
IP20/UL TYPE 1 ENCLOSURE

SIZE	A	PAGE	2 OF 3
DWG.NO.	DD.WM605.FR6.T1		


REV
0

Minimum Installation Clearances

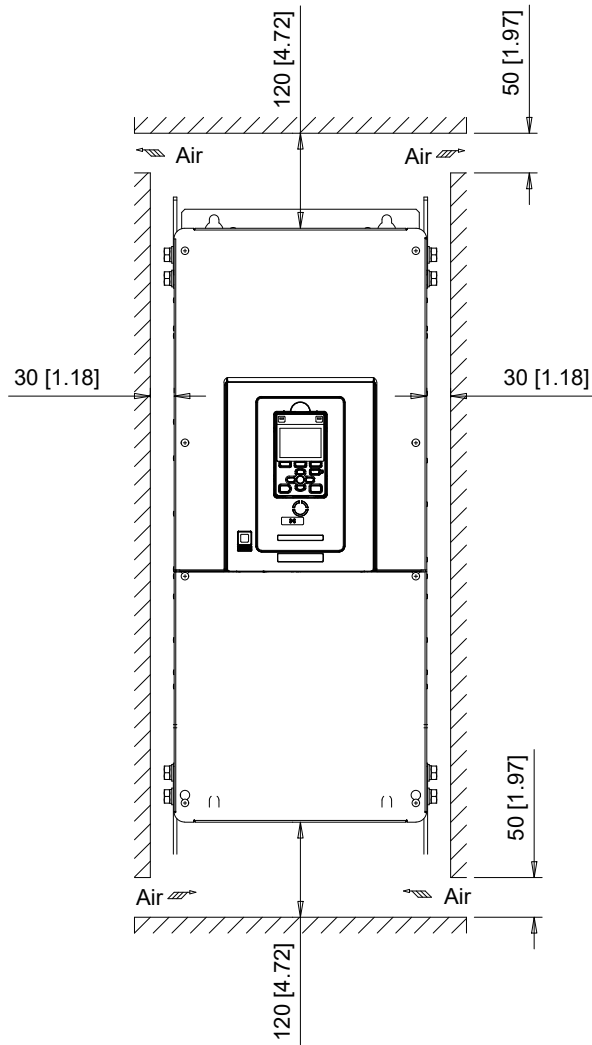

Note:
For alternate mounting configurations, consult manual.

YASKAWA

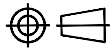

UNITS MM [IN]
SCALE 1:10

DRWN.	J. MATTAS	1-8-25
CHKD.	J. PIOTROWSKI	1-23-25
TECH.	L. UDDIN	7-17-25
APRV.	M. BAUMGARDNER	7-24-25

TITLE
iQpump605 DIMENSION DRAWING
FRAME SIZE 6
IP20/UL TYPE 1 ENCLOSURE

SIZE A	PAGE 3 OF 3
DWG.NO. DD.WM605.FR6.T1	

REV
0